



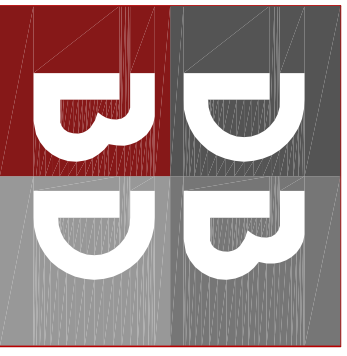

ÄNDERUNGEN / MODIFICHE		
INDEX / INDICE	DATUM / DATA	BEMERKUNGEN / ANNOTAZIONI

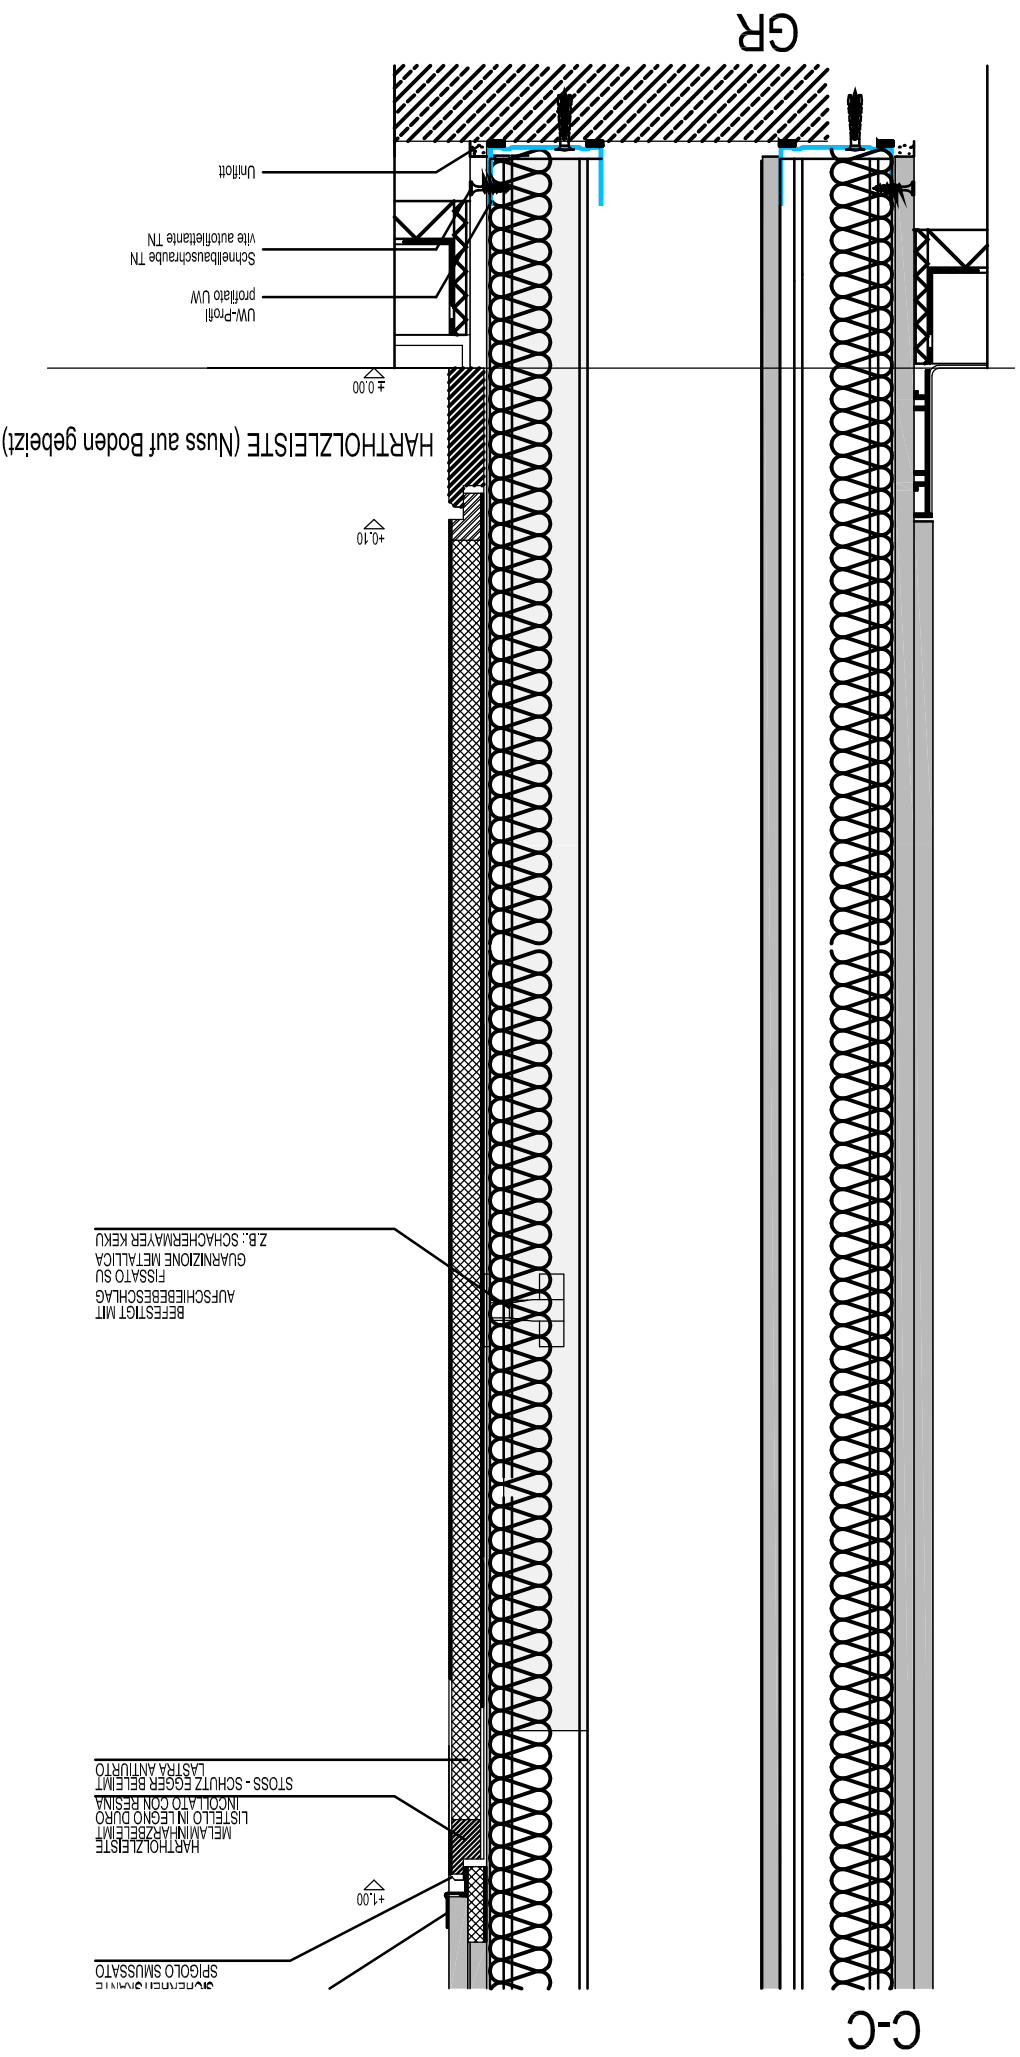

Architektengemeinschaft Dejaco Benko
Eintrache Gesellschaft / Società Semplice
Dr. arch. Ralf Dejaco
Architekt Gernot Benko ZI - GmbH

Burgfelderengasse 1 | Via Castelliere 1
I-39042 Briken / Bressanone
Tel +39 0472 977200
Fax +39 0472 977202
info@ralfdejaco.it

Ambstrossasse 7
A-1020 Innsbruck
Tel +43 0512289123-0
Fax +43 0512289123-18
office@ar16.at

Bank/Banca
Südtiroler Sparkasse AG
Cassa di Risparmio di Bolzano SpA
Brixen/Bressanone
ABI 06045-CAB 582220-KIK5001959

MWST / Imp. Steuern: P-V/A / codice fisc.: 02318300213

Krankenhaus Bruneck
Mehrzweckstruktur
Ospedale di Brunico
Edificio multifunzionale
WANDABWICKLUNG
VISTA DEI MURI

D04

STOSSSCHUTZ 2-BETTZ.
ANTIURTO STANZA DOPPIA
L.1.073/D04

Maßstab/Scale: 1/5
Plannummer/Documento: L.1.073/D04
Code/Codice: L-G1
Datum/Date: 29.10.2008
Filename: L-1-073 2 Bettzimmer Detailplan neu
Zeichner/Disegnatore: m2

INDEX letzte Änderung: 13.05.2009

1/1

Genwerk: ARCH