



Schnitt A-A
Sezione A-A

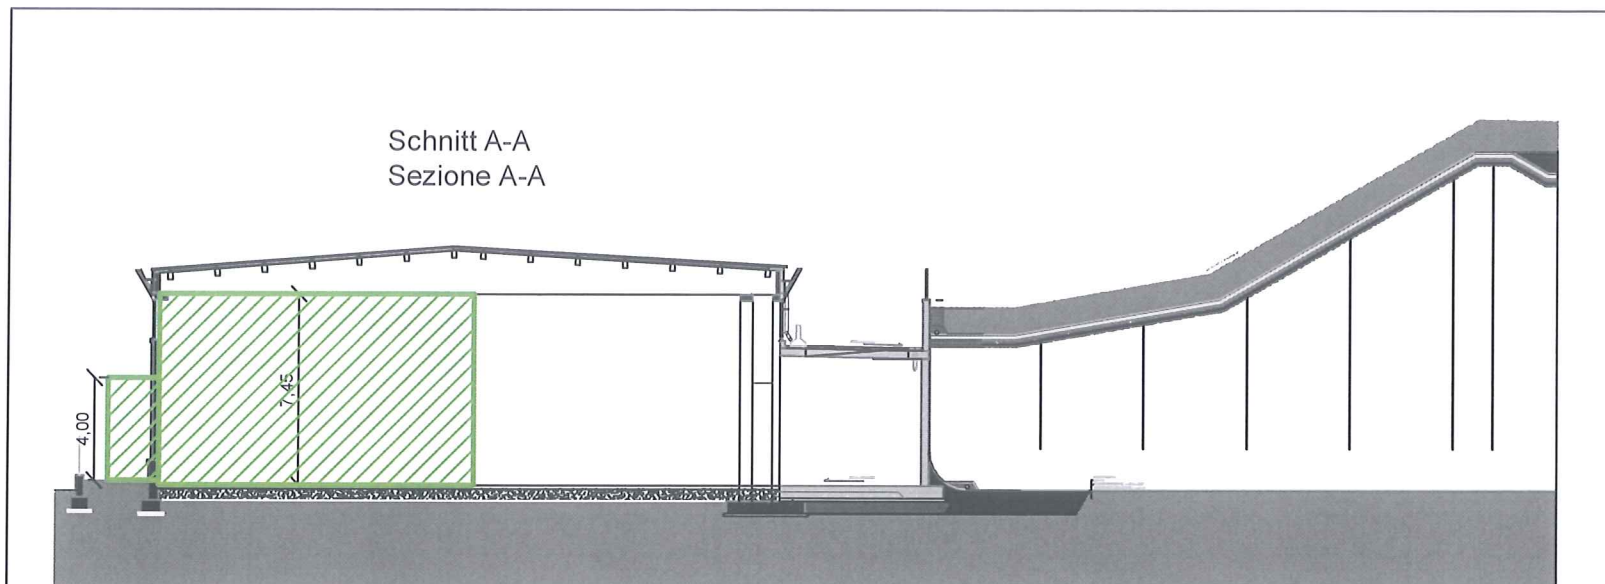

LEGENDE	
	Fläche für Installation Müllpresse Area per pressa rifiuti

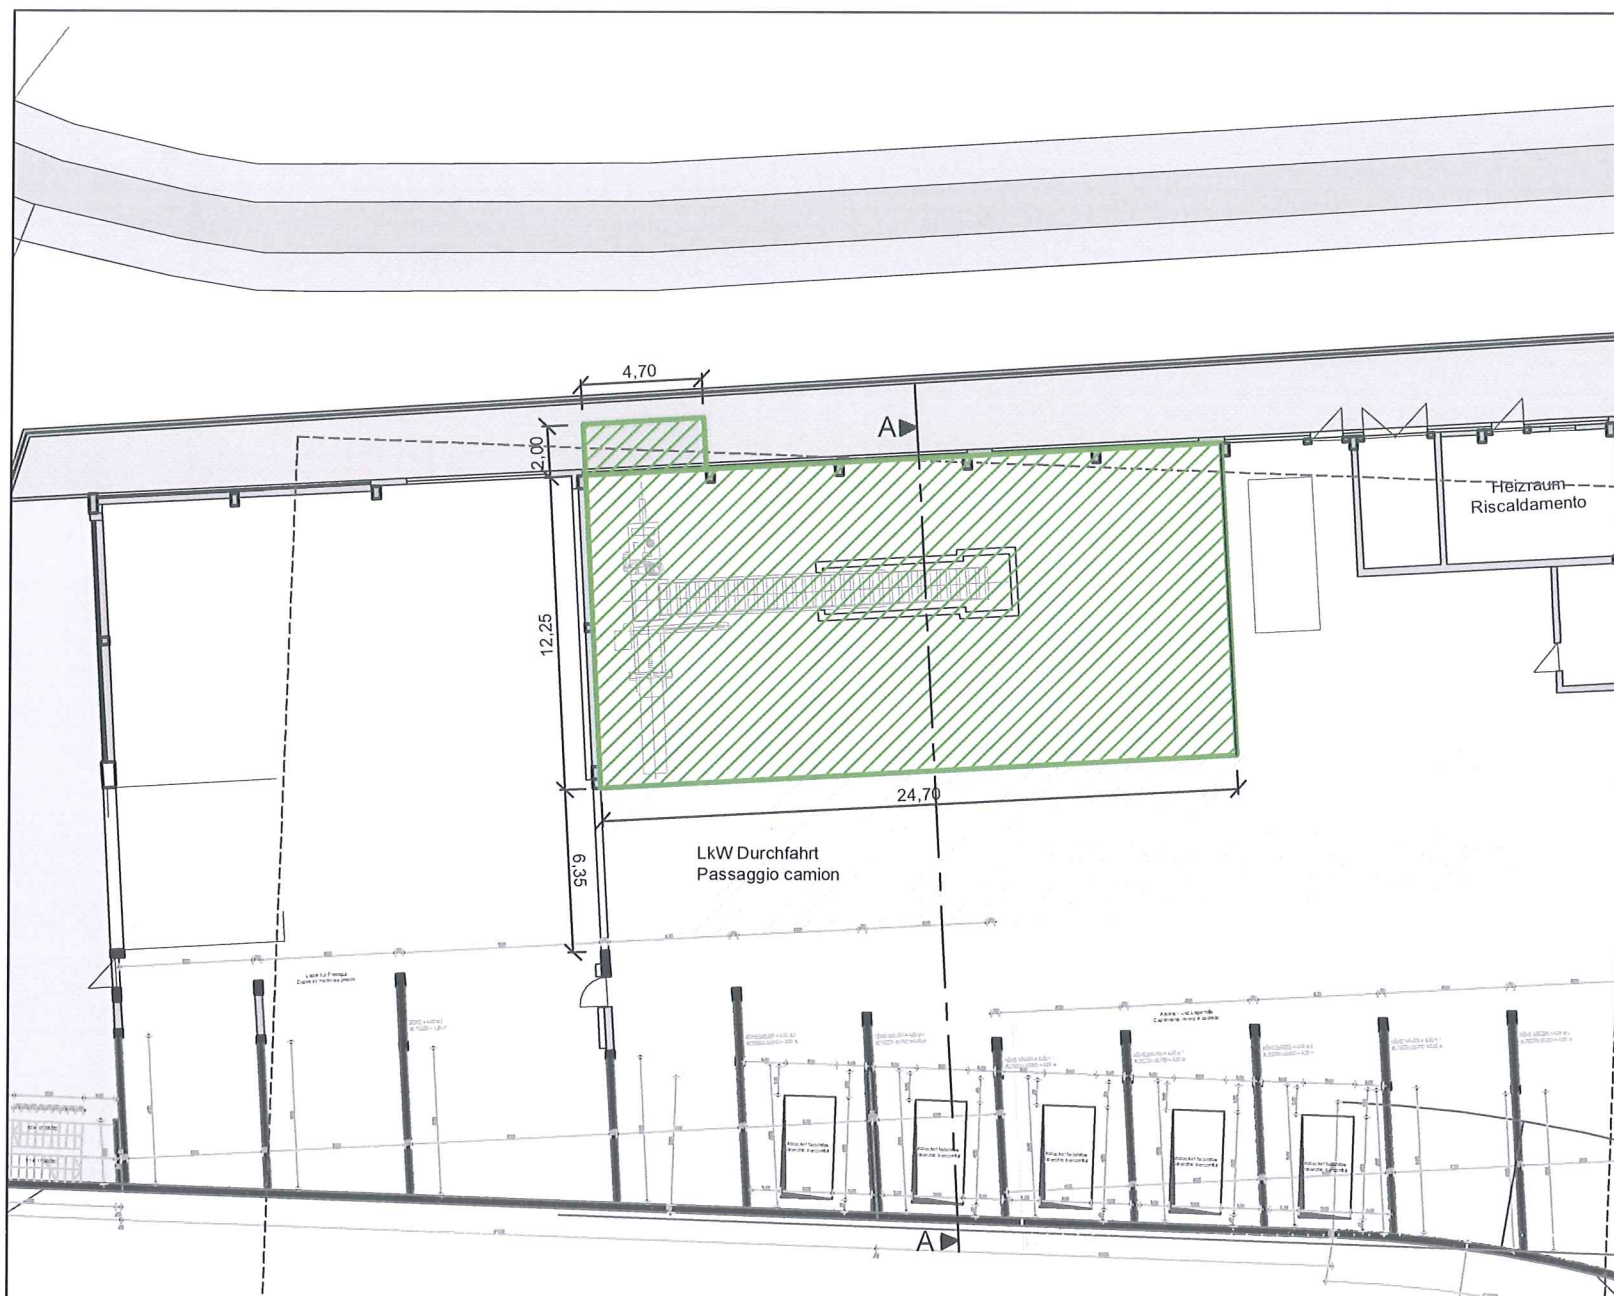

Nr.	ÄNDERUNG:	DATUM:	BEARB:
0	ORIGINALVERSION	16.07.2015	FM
1			
2			

AUTONOME PROVINZ BOZEN
GEMEINDE GLURNS

PROVINCIA AUTONOMA DI BOLZANO
COMUNE DI GLORENZA

Bauherr:

BEZIRKSGEMEINSCHAFT
VINSCHGAU
SCHLANDERS, HAUPTSTRASSE 134



Committente:

COMUNITÀ COMPRESORIALE
VAL VENOSTA
SILANDRO, VIA PRINCIPALE 134

Projekt:

Progetto:

**WERTSTOFFZENTRUM GLURNS
CENTRO GESTIONE RIFIUTI GLORENZA**

INSTALLATION KANALBALLEN-
PRESSE FÜR WERTSTOFFE

INSTALLAZIONE PRESSA
ORIZZONTALE PER RIFIUTI

Ing. JOSEF MAURER
39012 Meran (BZ)
Kuperionstrasse 30
Tel.: 0473-236564 Fax.: 0473-213970
e-mail: info@alimentec.it

DER PROJEKTANT:

ORDINE DEGLI INGEGNERI
DELLA PROV. DI BOLZANO
Dr. Ing. JOSEF MAURER
Nr. 798
INGENIEURKAMMER
DER PROVINZ

DER BAUHERR:

MERAN 16.07.2015	...Bez. Vinschgau Müllpresse Ausschreibung... Müllpresse Glurns.dwg Papierformat: ISO A2 (Querformat)	Maßstab: 1:200	PLAN-NR.: BV-01-00
---------------------	---	-------------------	-----------------------