




SCHNITT 1 - 1 Mst.1:500
SEZIONE 1 - 1 Sc.1:500

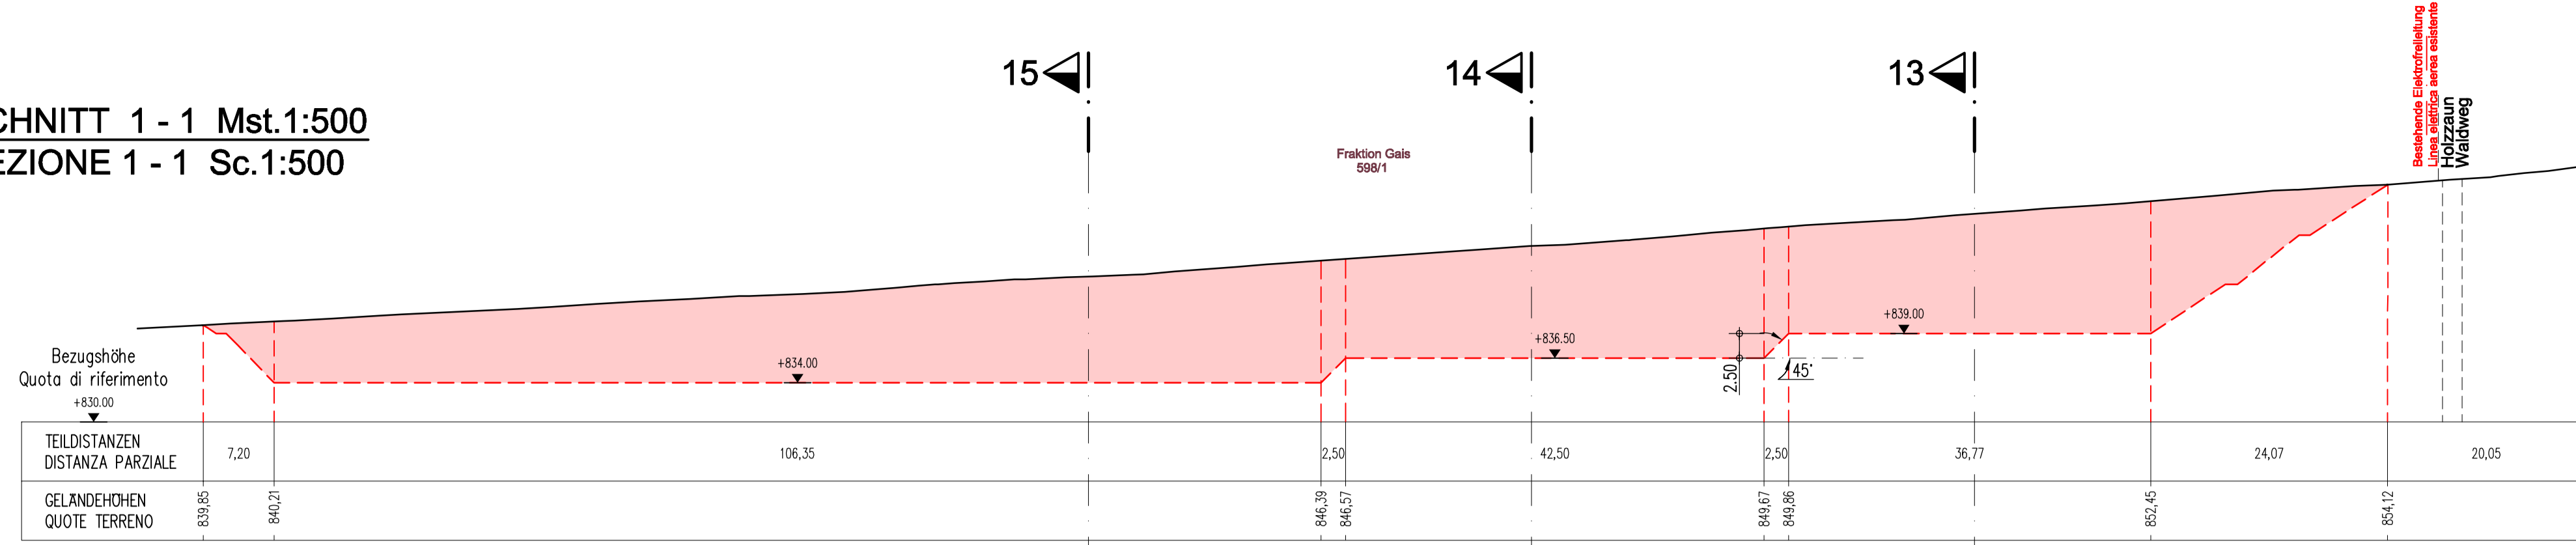


SCHNITT 2 - 2 Mst.1:500
SEZIONE 2 - 2 Sc.1:500

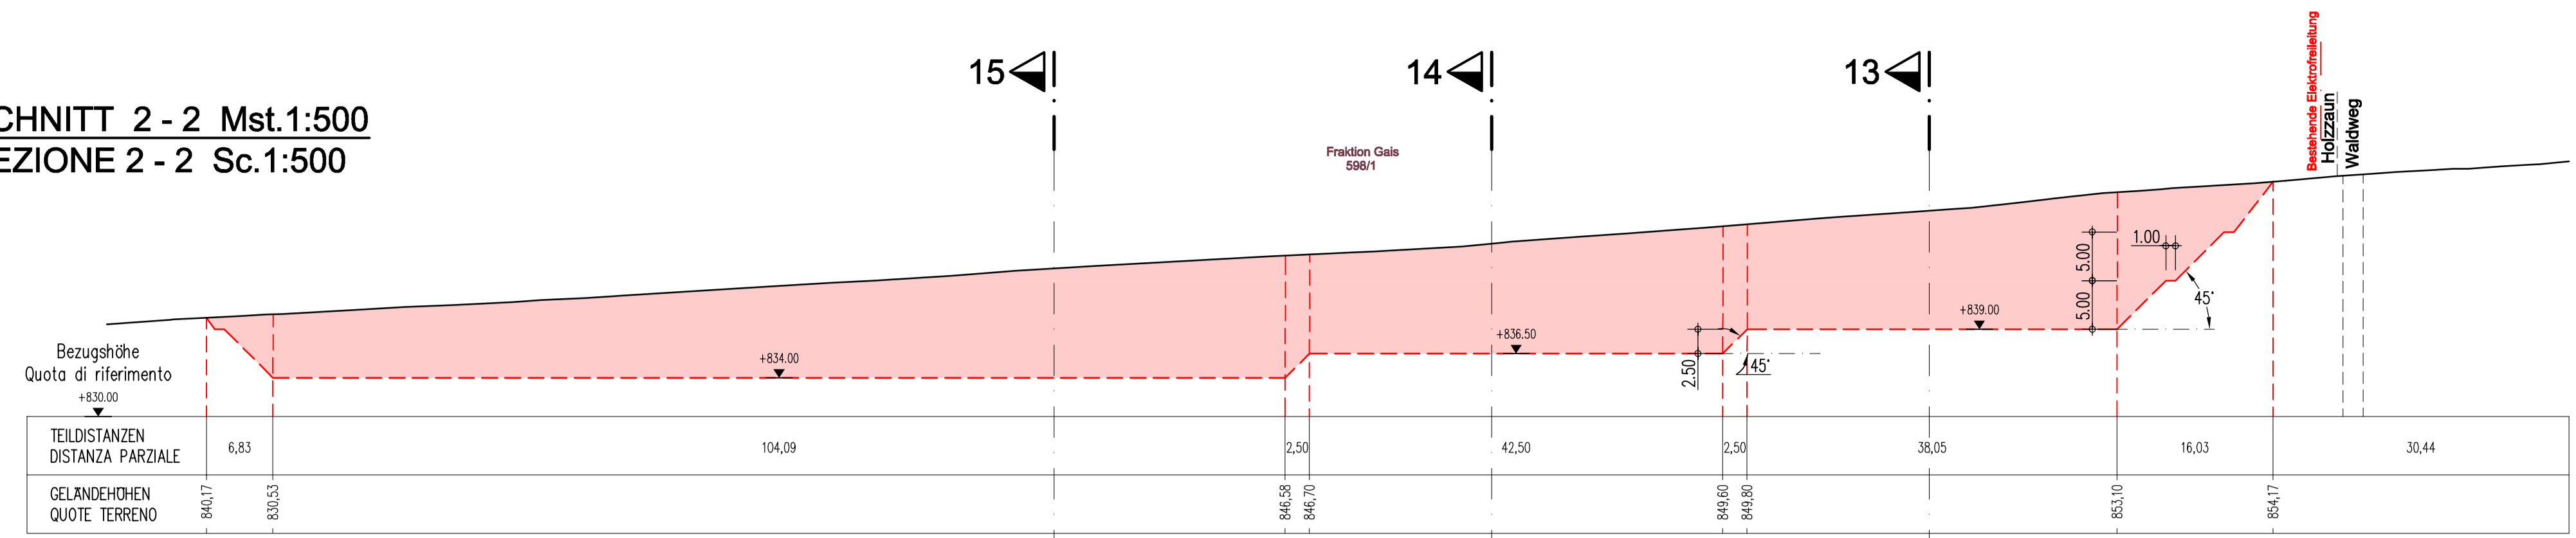


SCHNITT 3 - 3 Mst.1:500
SEZIONE 3 - 3 Sc.1:500

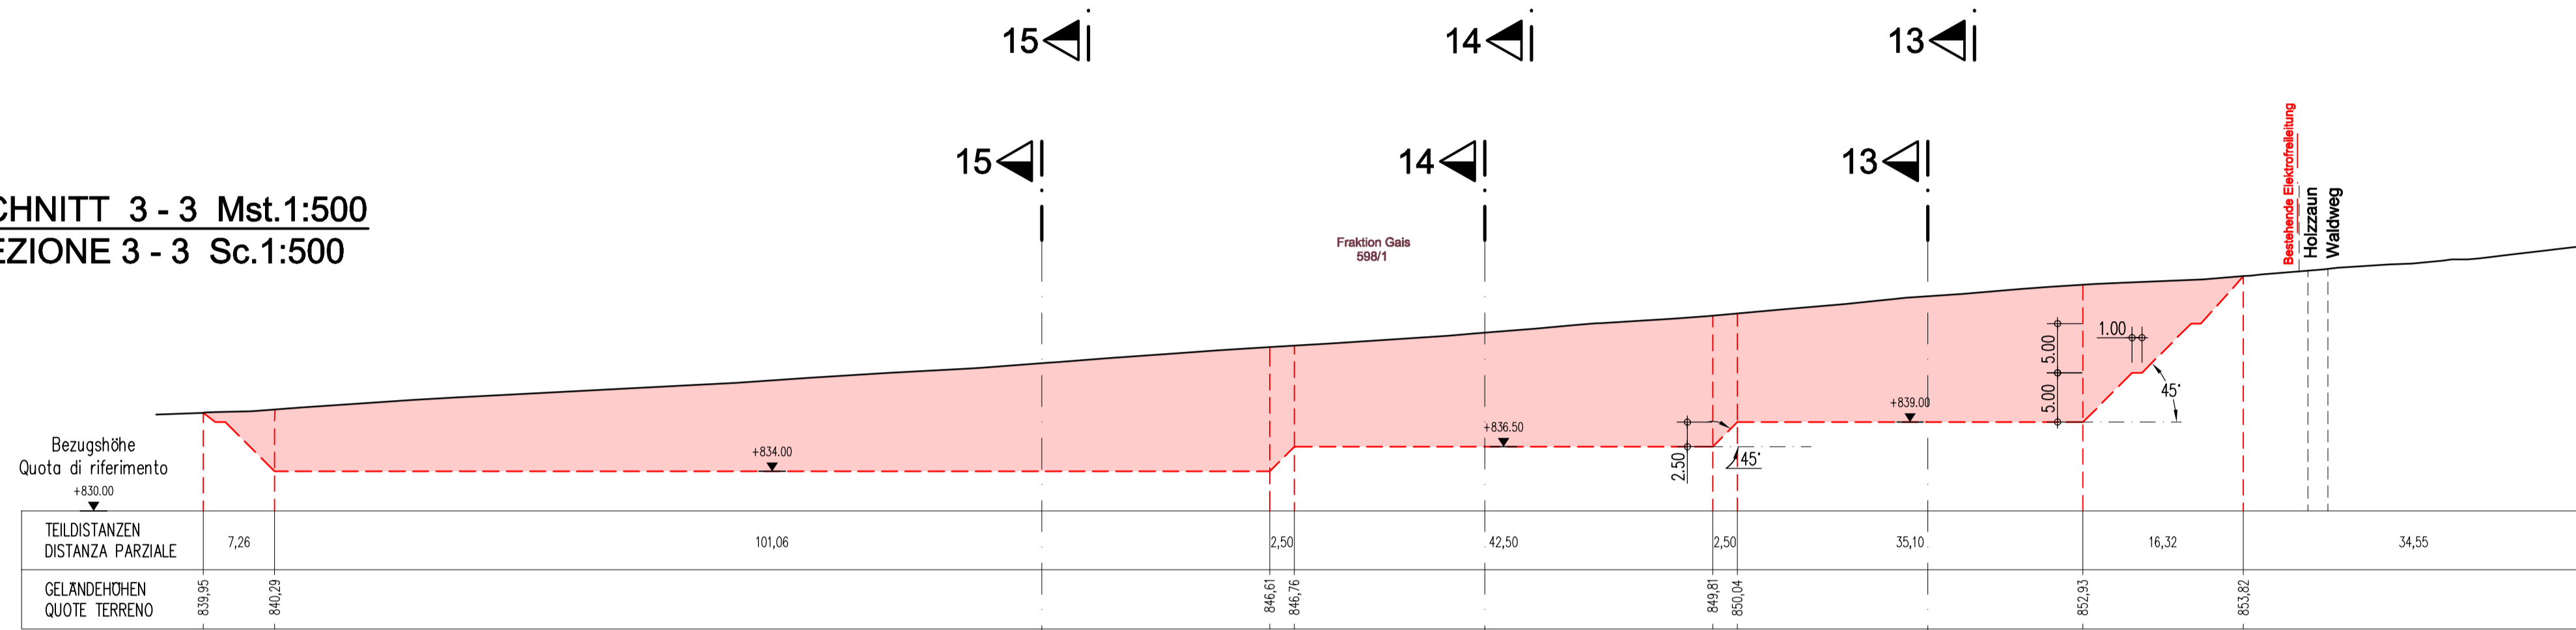


SCHNITT 4 - 4 Mst.1:500
SEZIONE 4 - 4 Sc.1:500

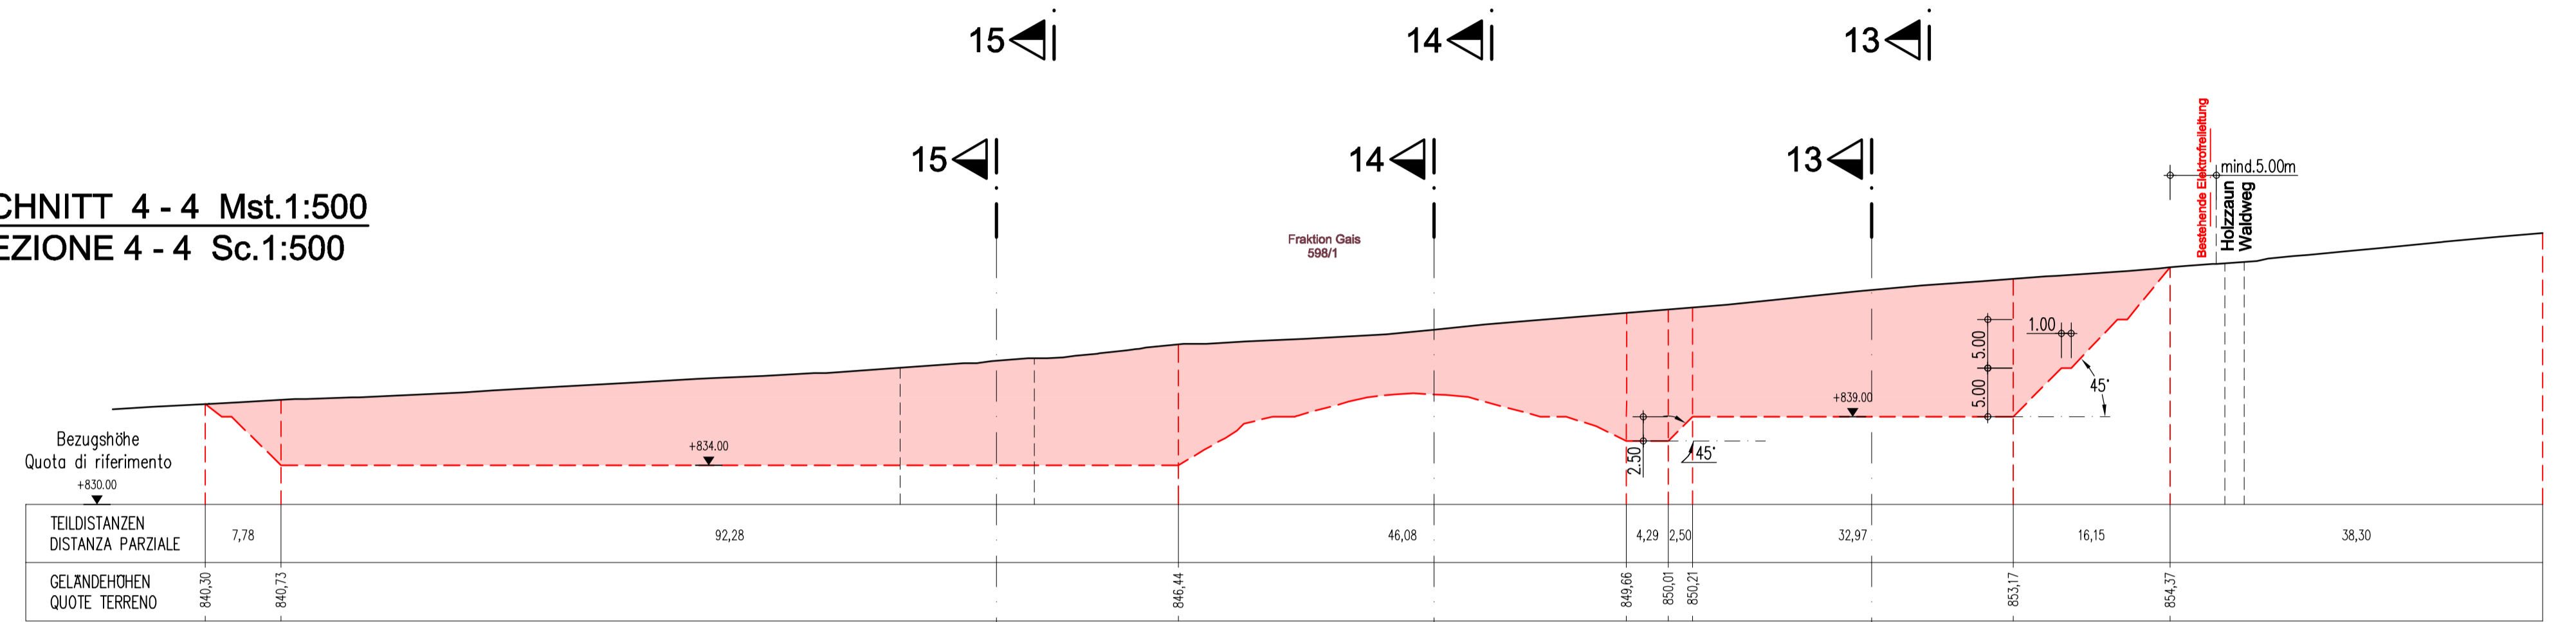


SCHNITT 5 - 5 Mst.1:500
SEZIONE 5 - 5 Sc.1:500

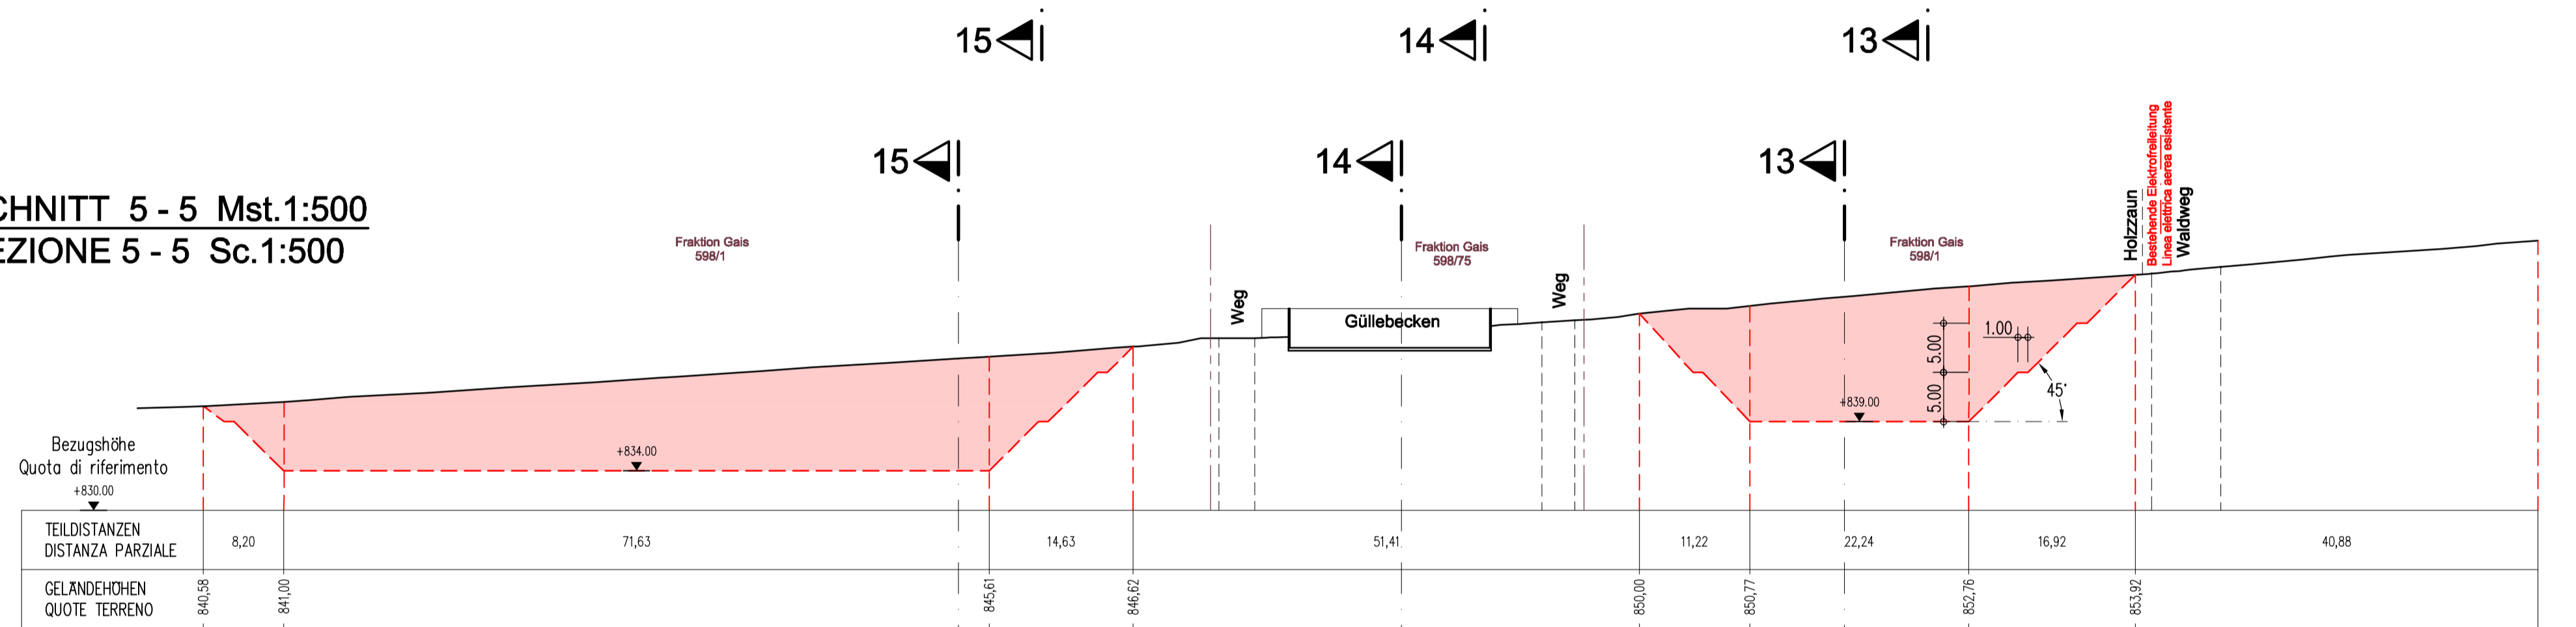


SCHNITT 6 - 6 Mst.1:500
SEZIONE 6 - 6 Sc.1:500

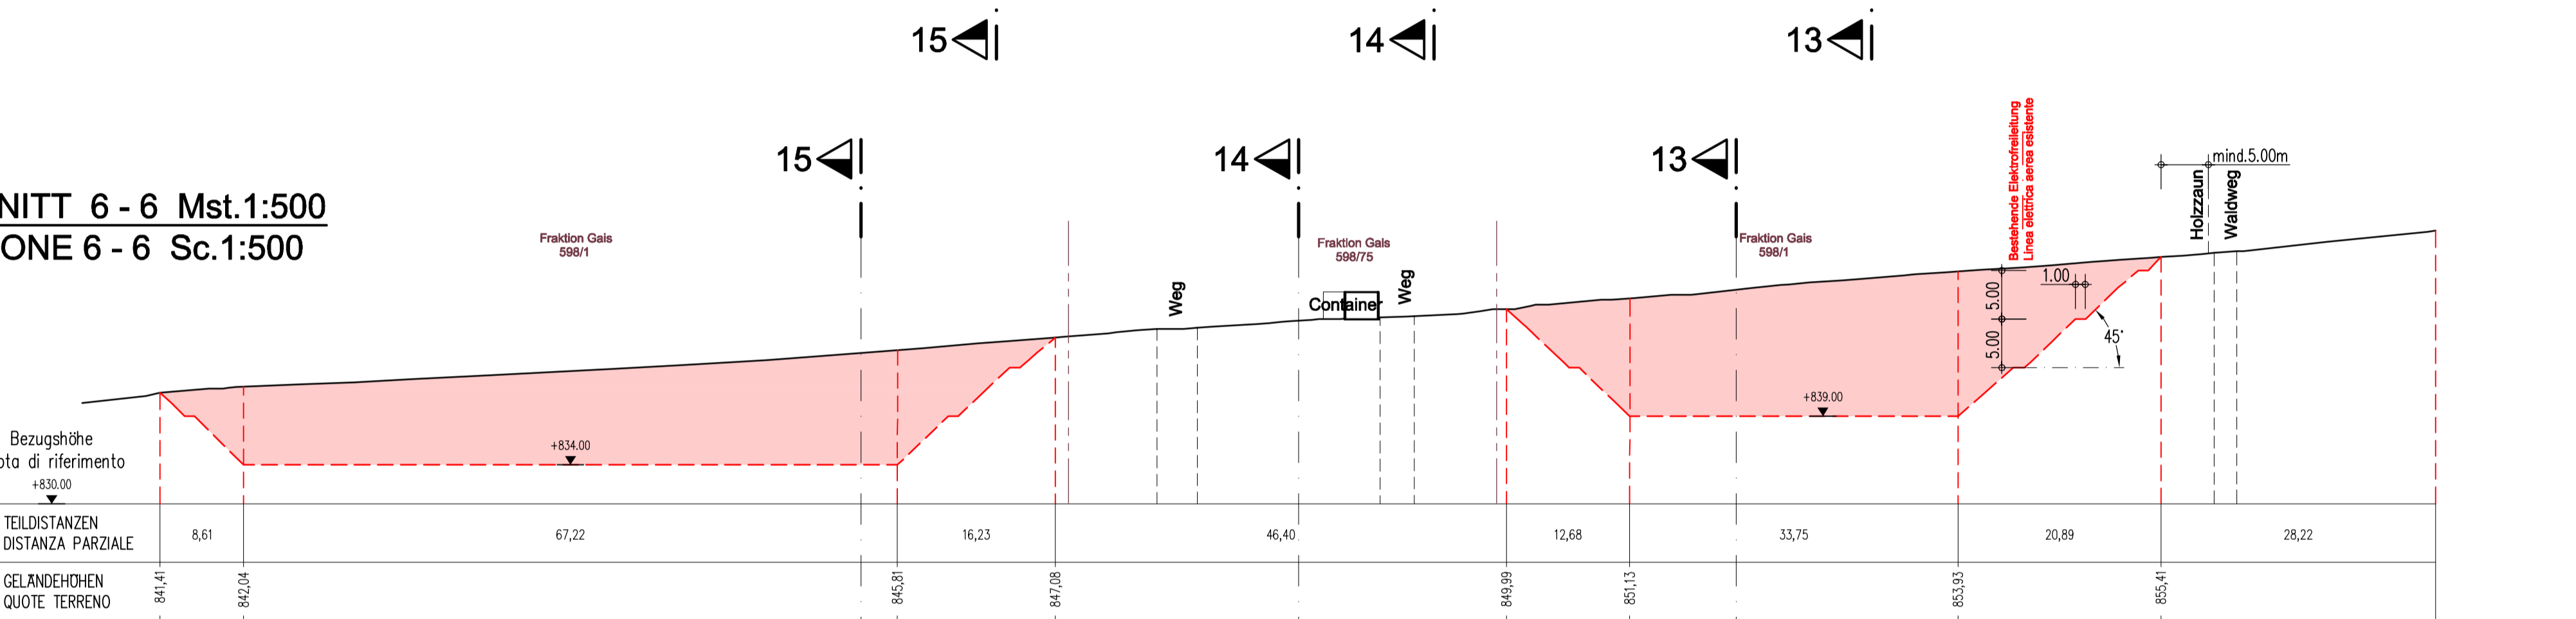


SCHNITT 7 - 7 Mst.1:500
SEZIONE 7 - 7 Sc.1:500

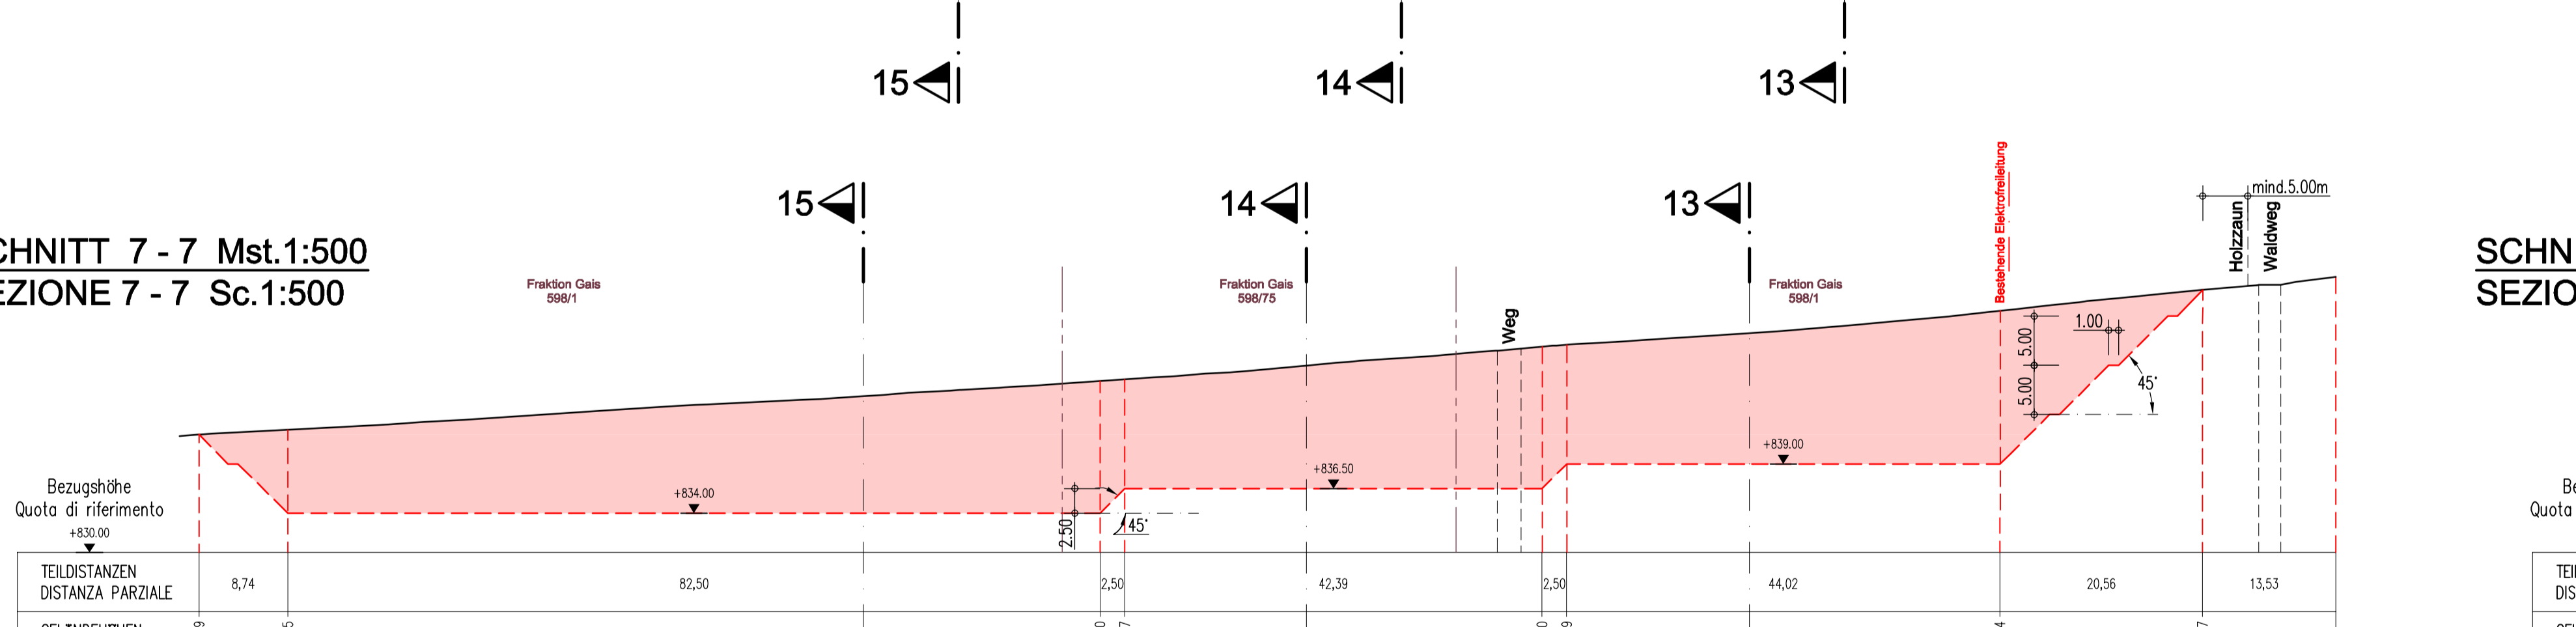


SCHNITT 8 - 8 Mst.1:500
SEZIONE 8 - 8 Sc.1:500

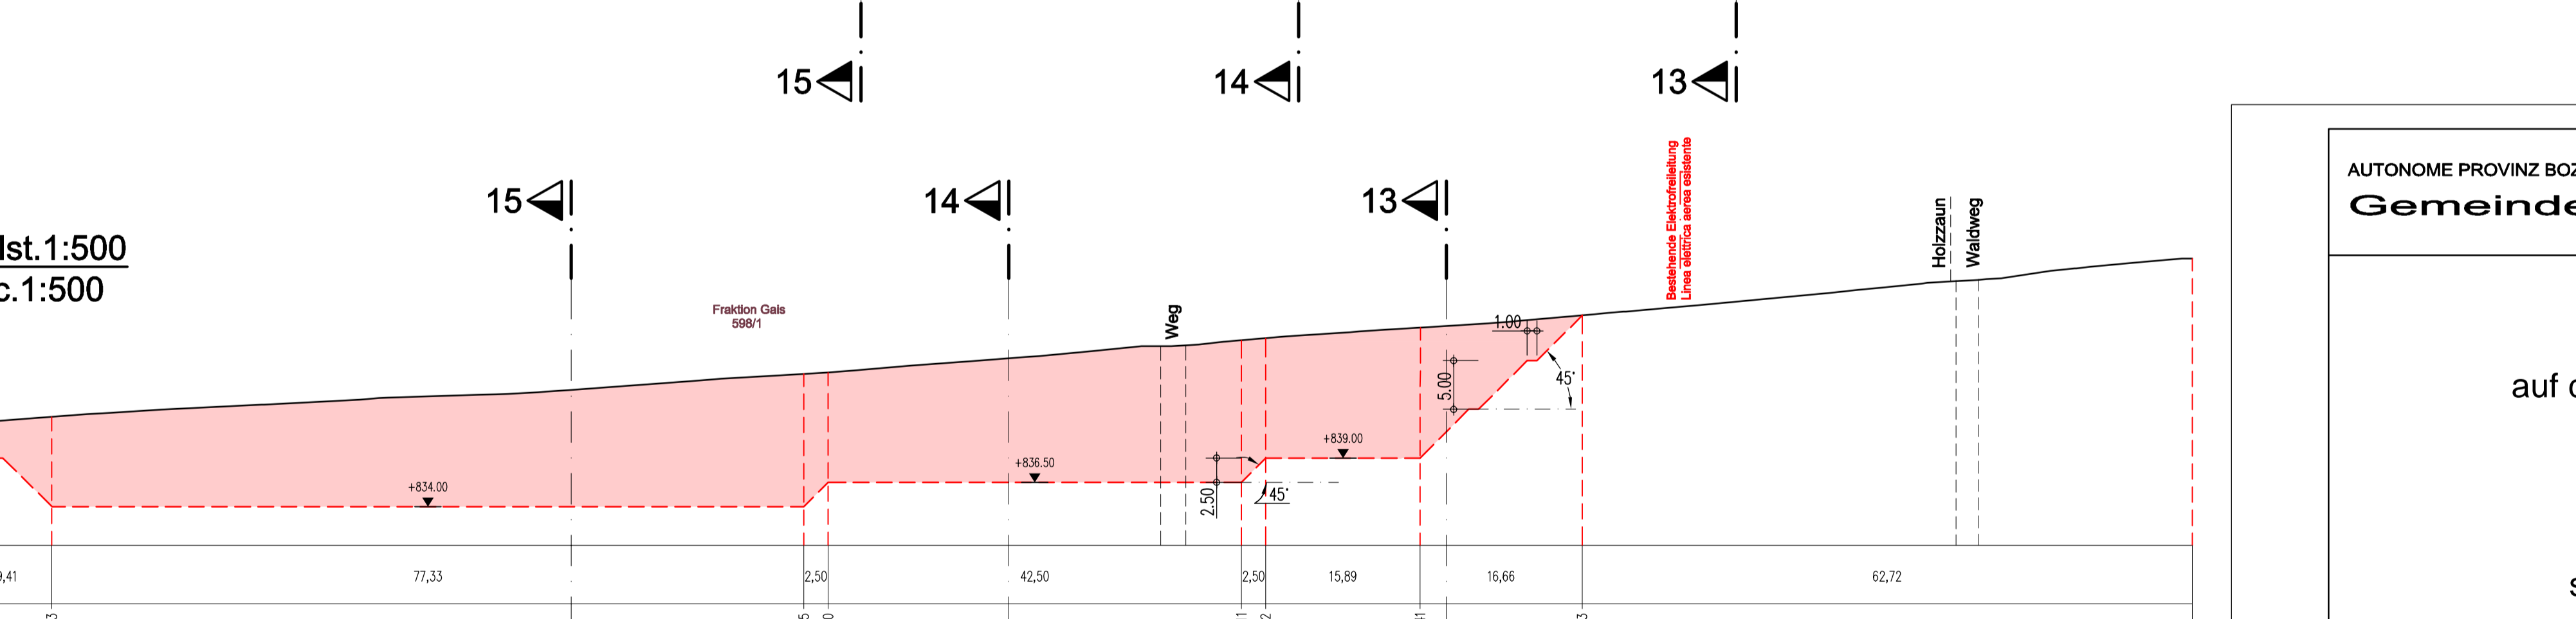

SCHNITT 9 - 9 Mst.1:500
SEZIONE 9 - 9 Sc.1:500

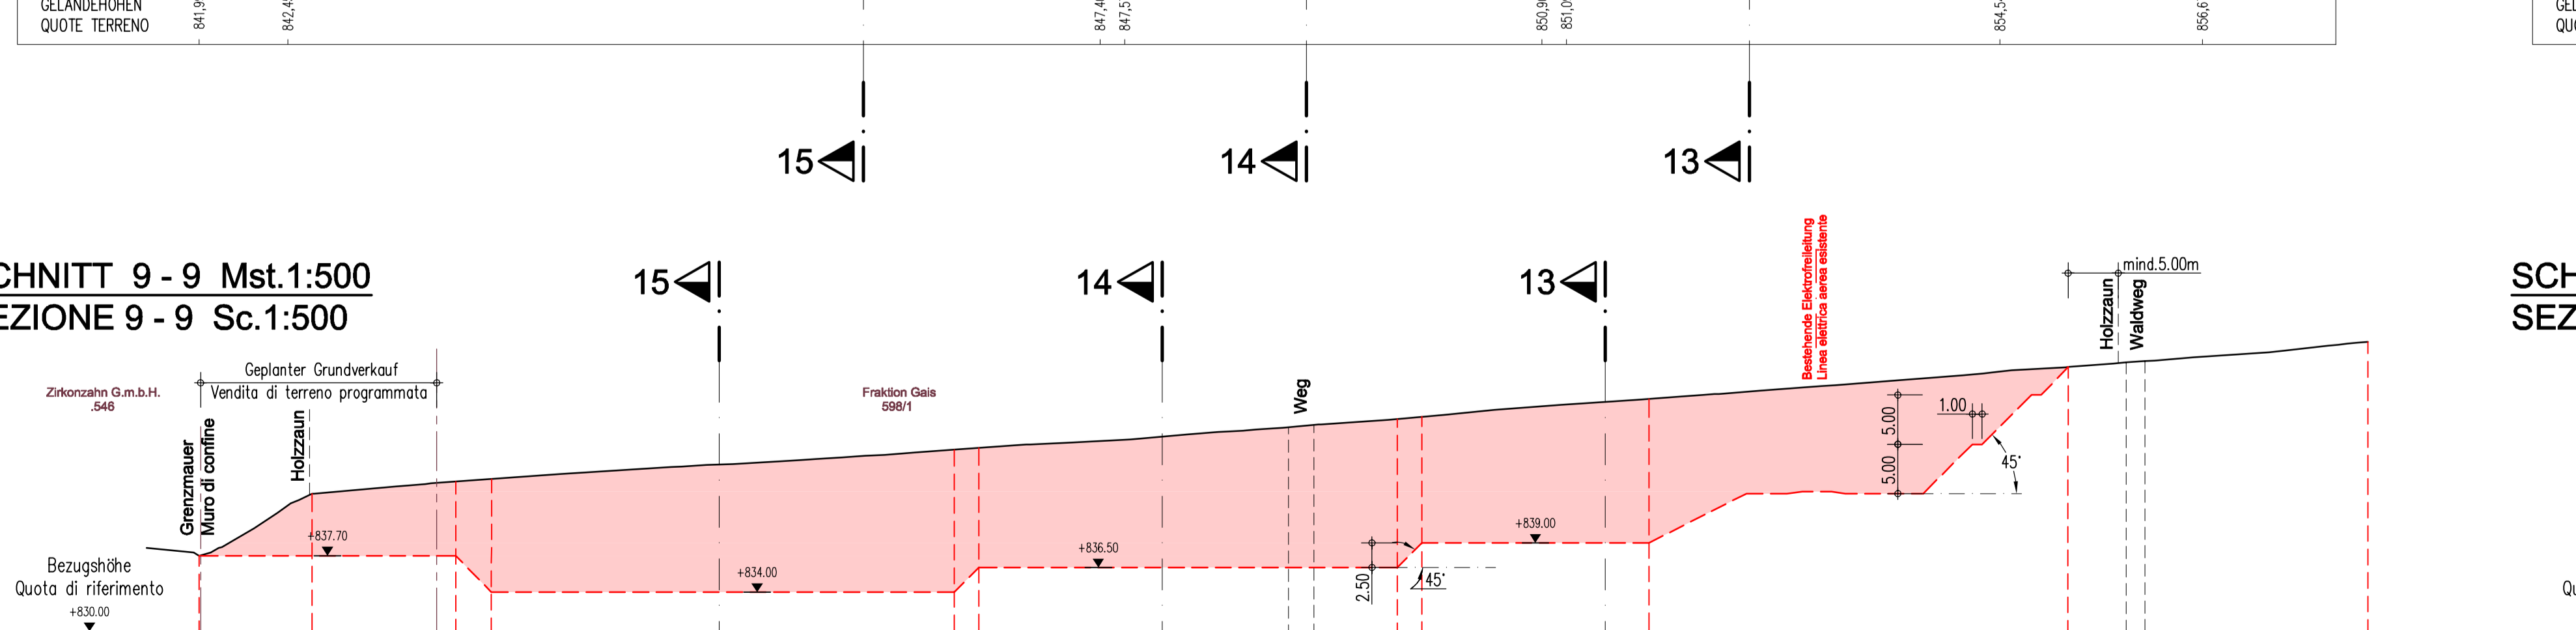

SCHNITT 10 - 10 Mst.1:500
SEZIONE 10 - 10 Sc.1:500

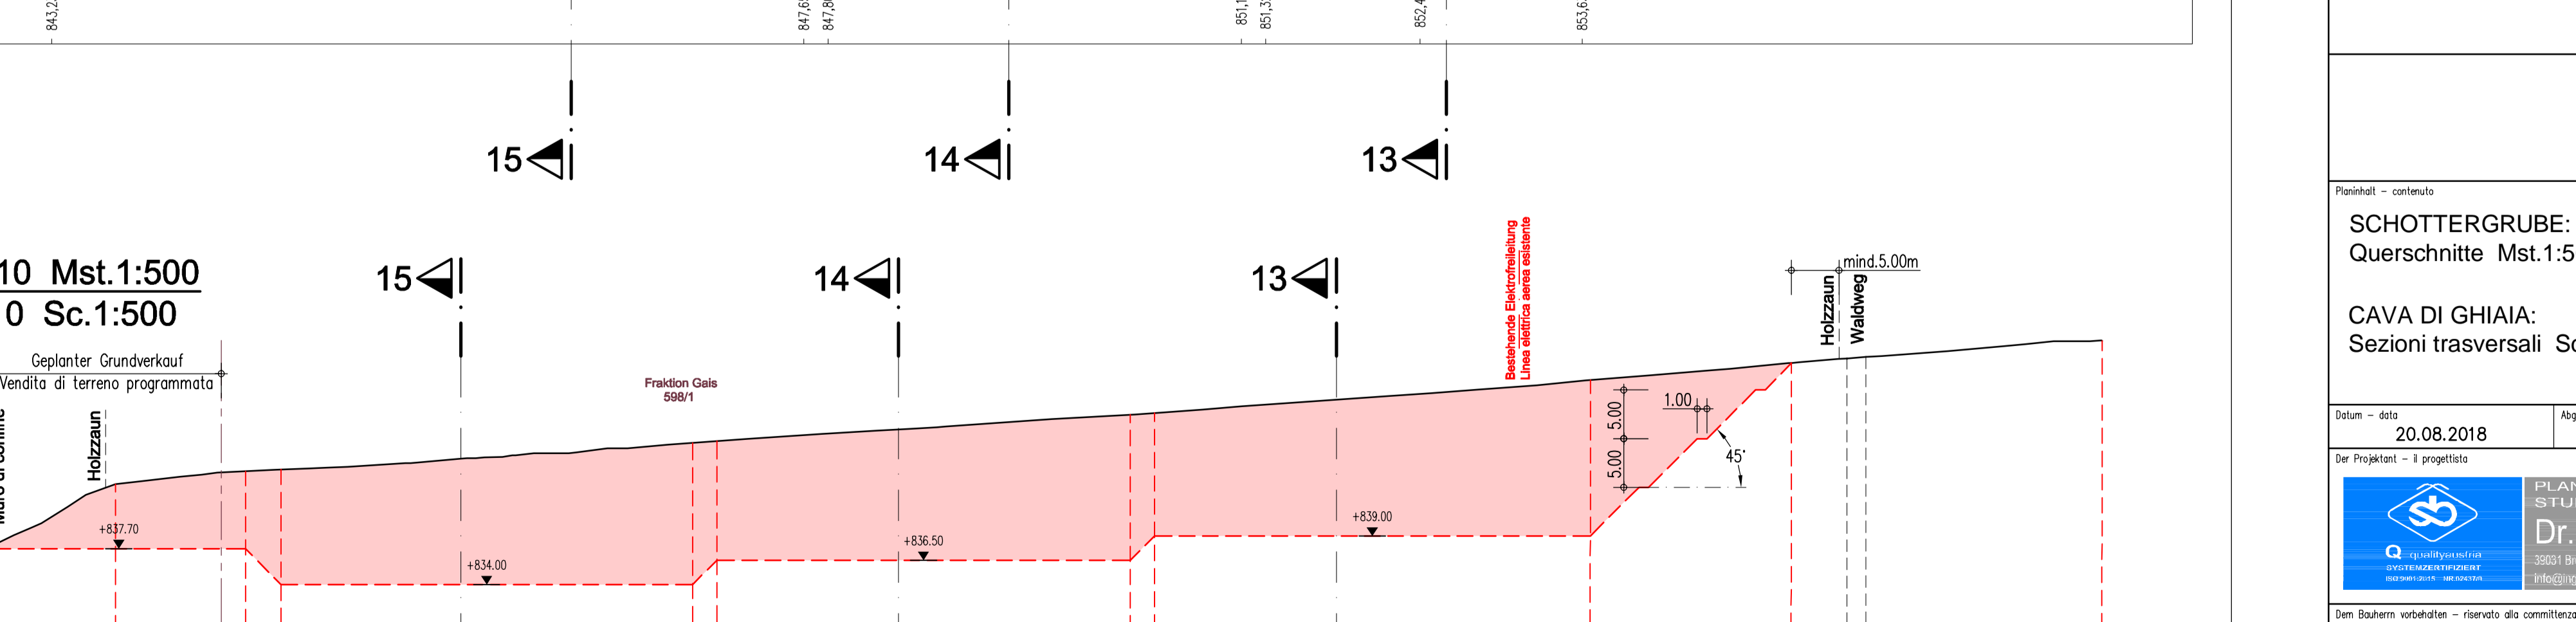

Eröffnung einer Grube
auf der G.P. 598/1 und G.P. 598/75
in der K.G. Gais

Apertura di una cava
sulla p.f. 598/1 e p.f. 598/75
nella C.C. Gais

SCHOTTERGRUBE:
Querschnitte Mst.1:500
CAVA DI GHIAIA:
Sezioni trasversali Sc.1:500

3.2