

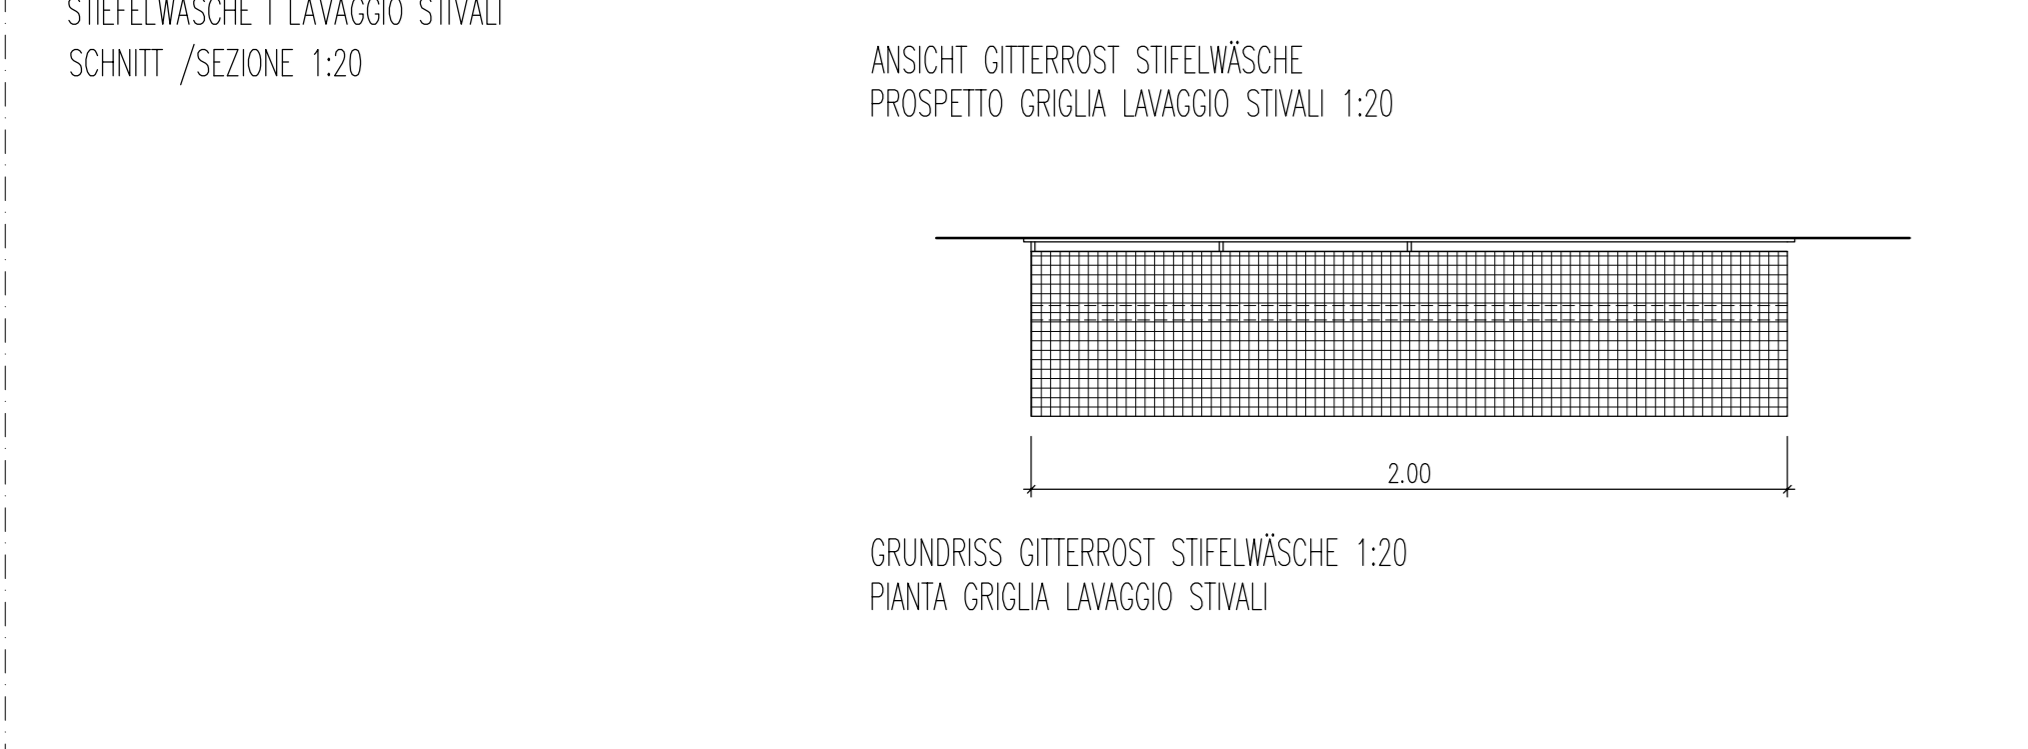
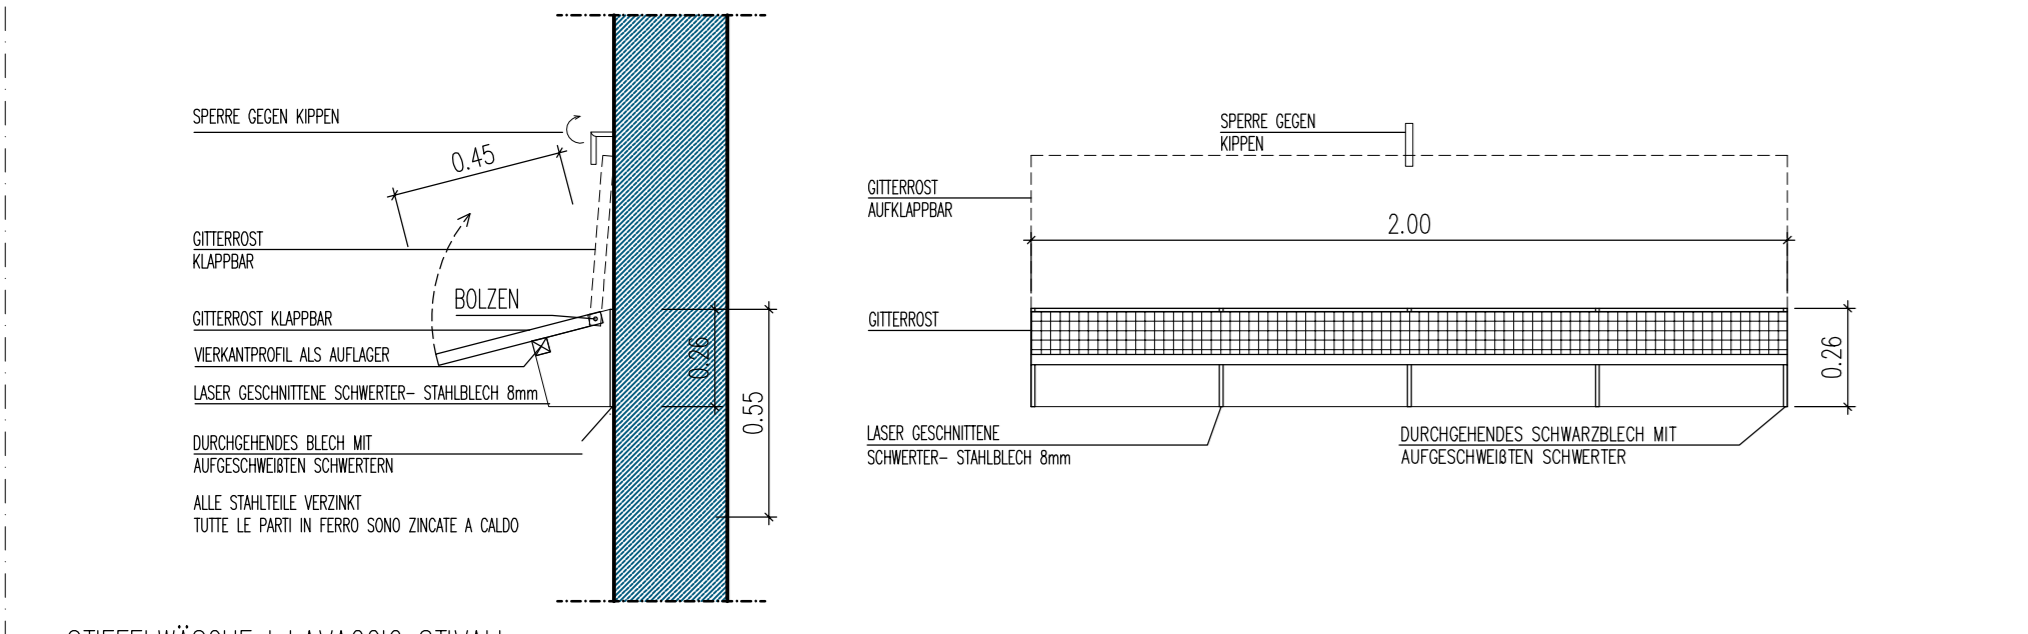



DS 01

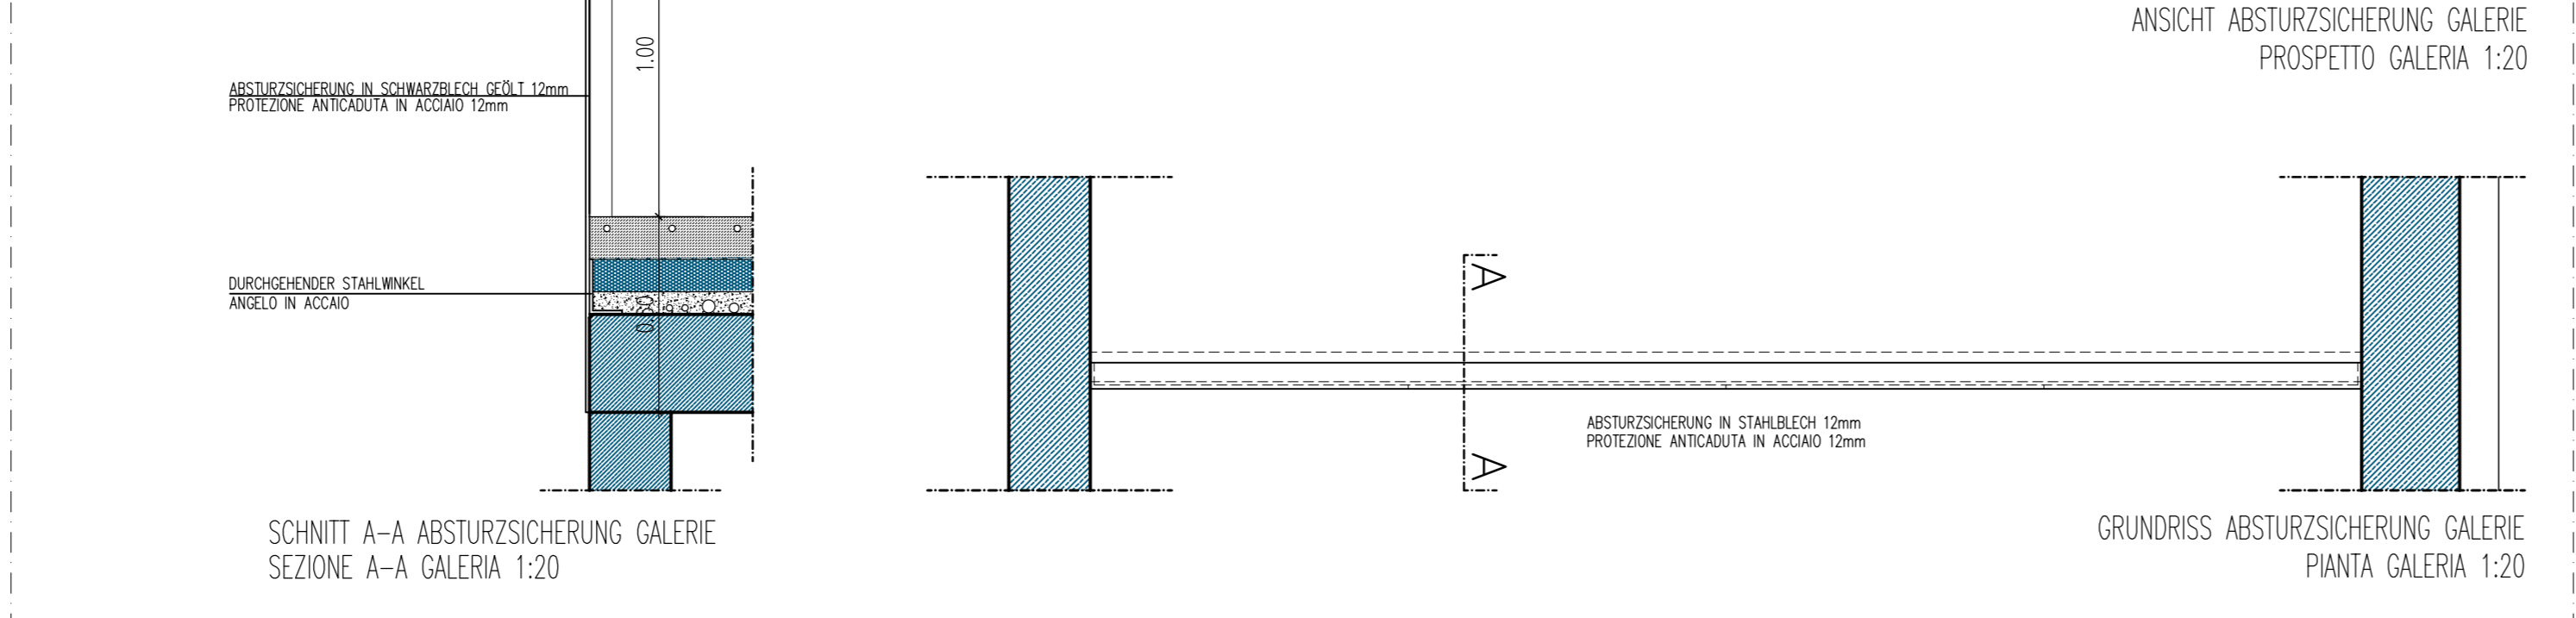




DS 04.1

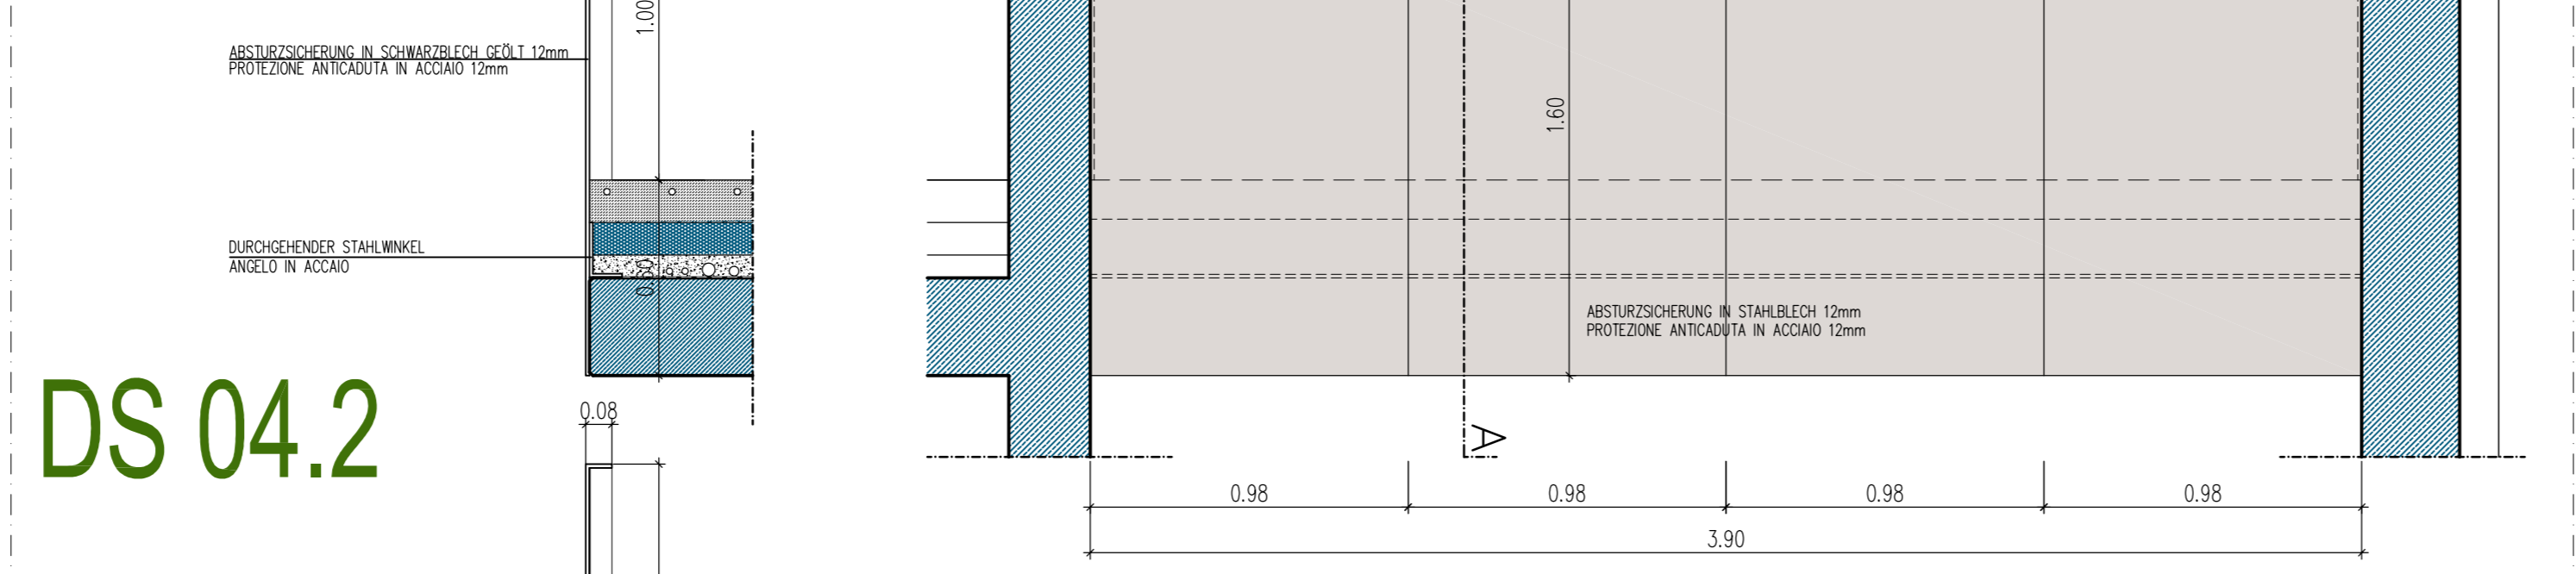


DS 04.2

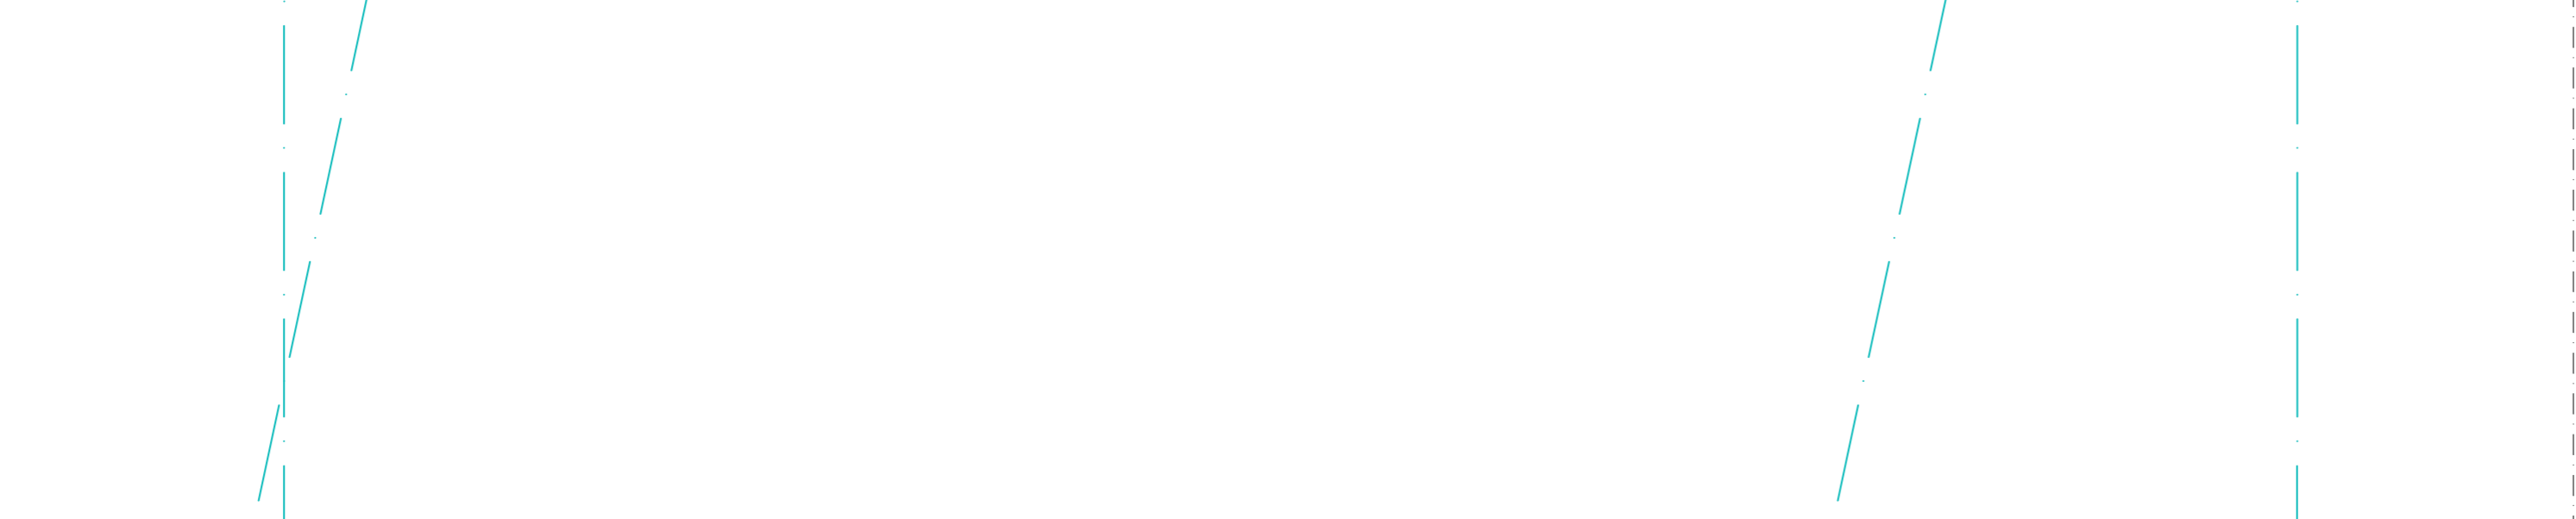



DS 03

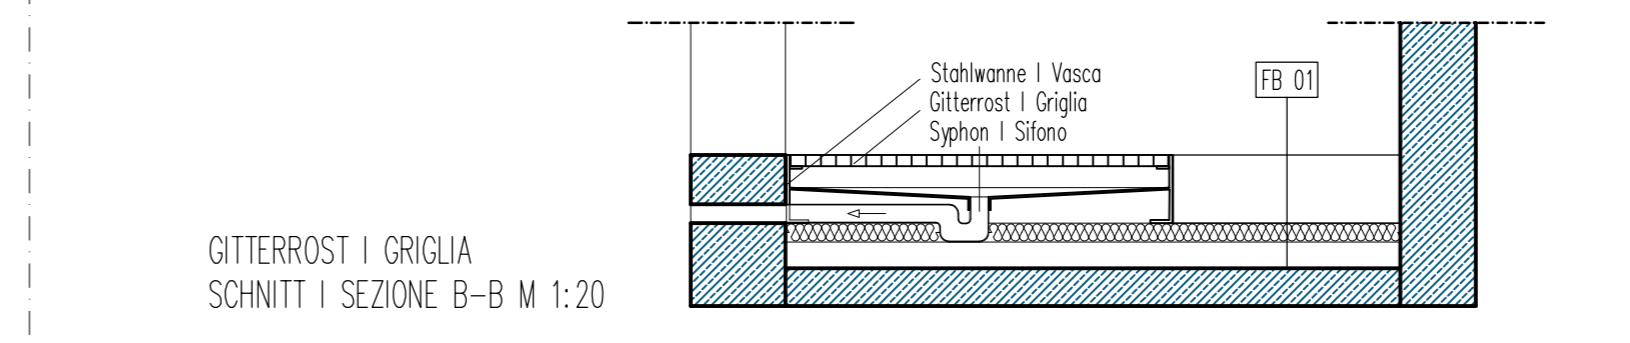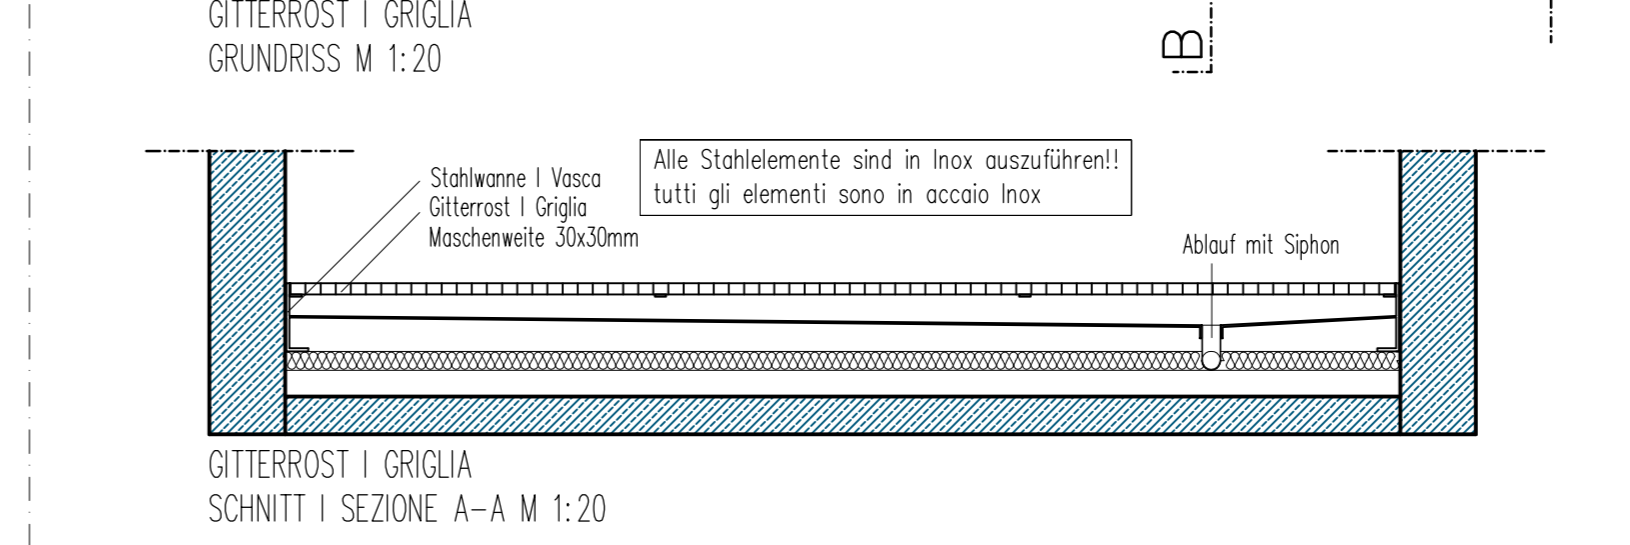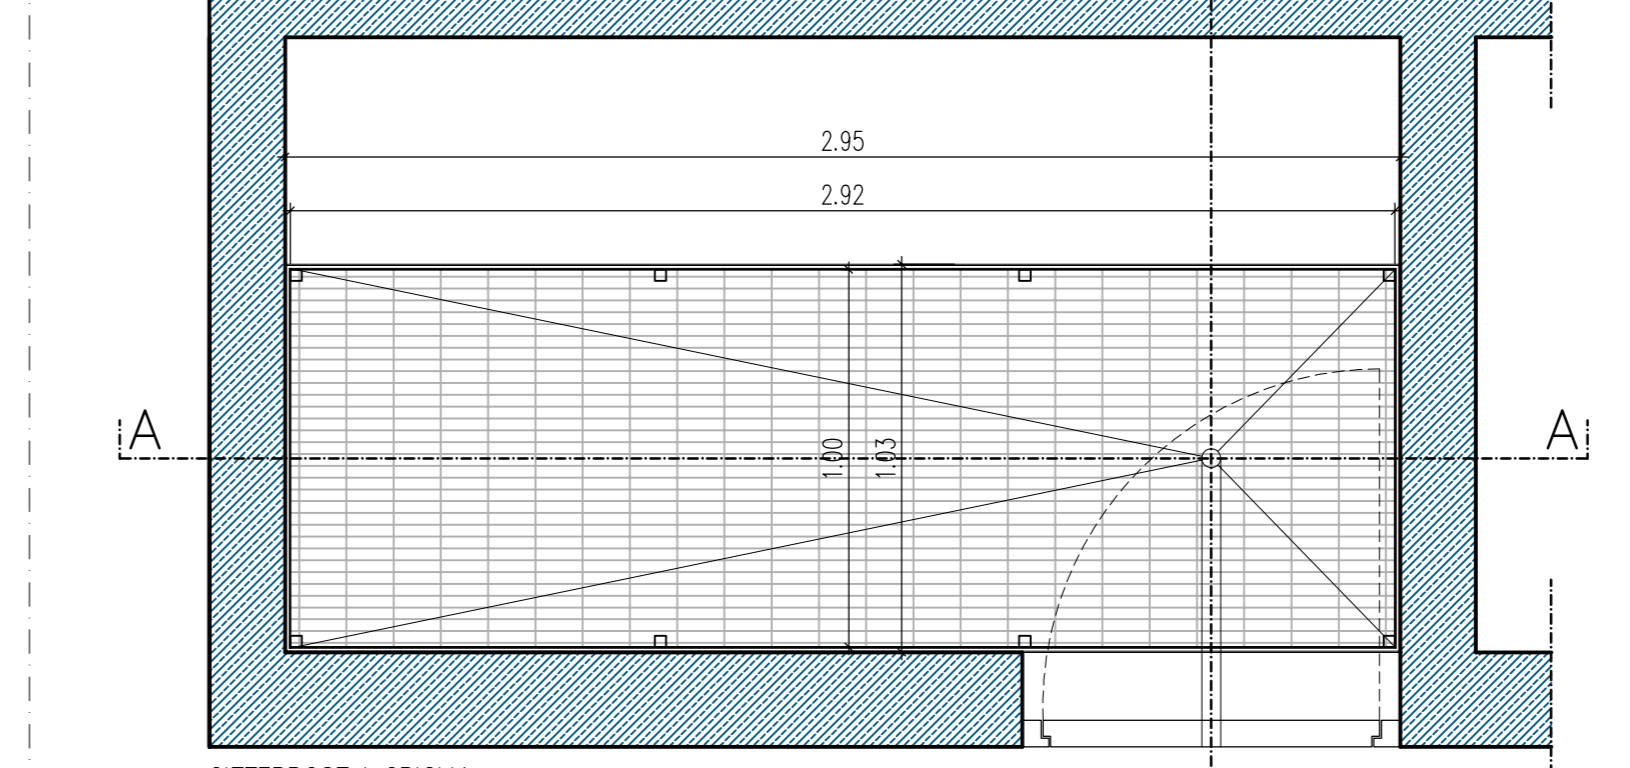



DS 07.1

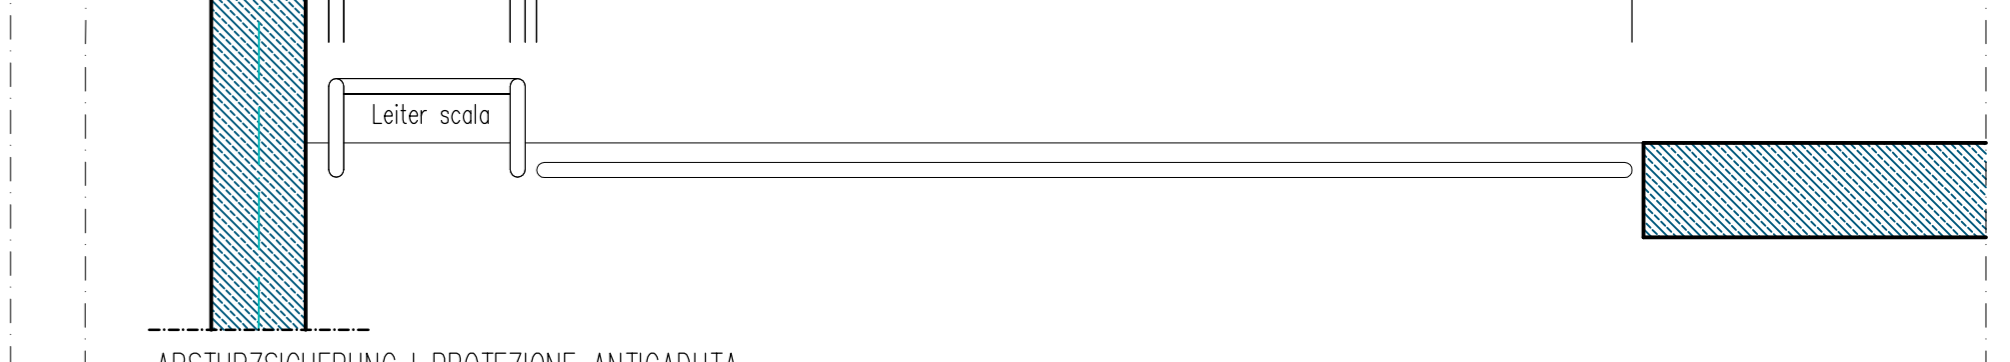


DS 07.2

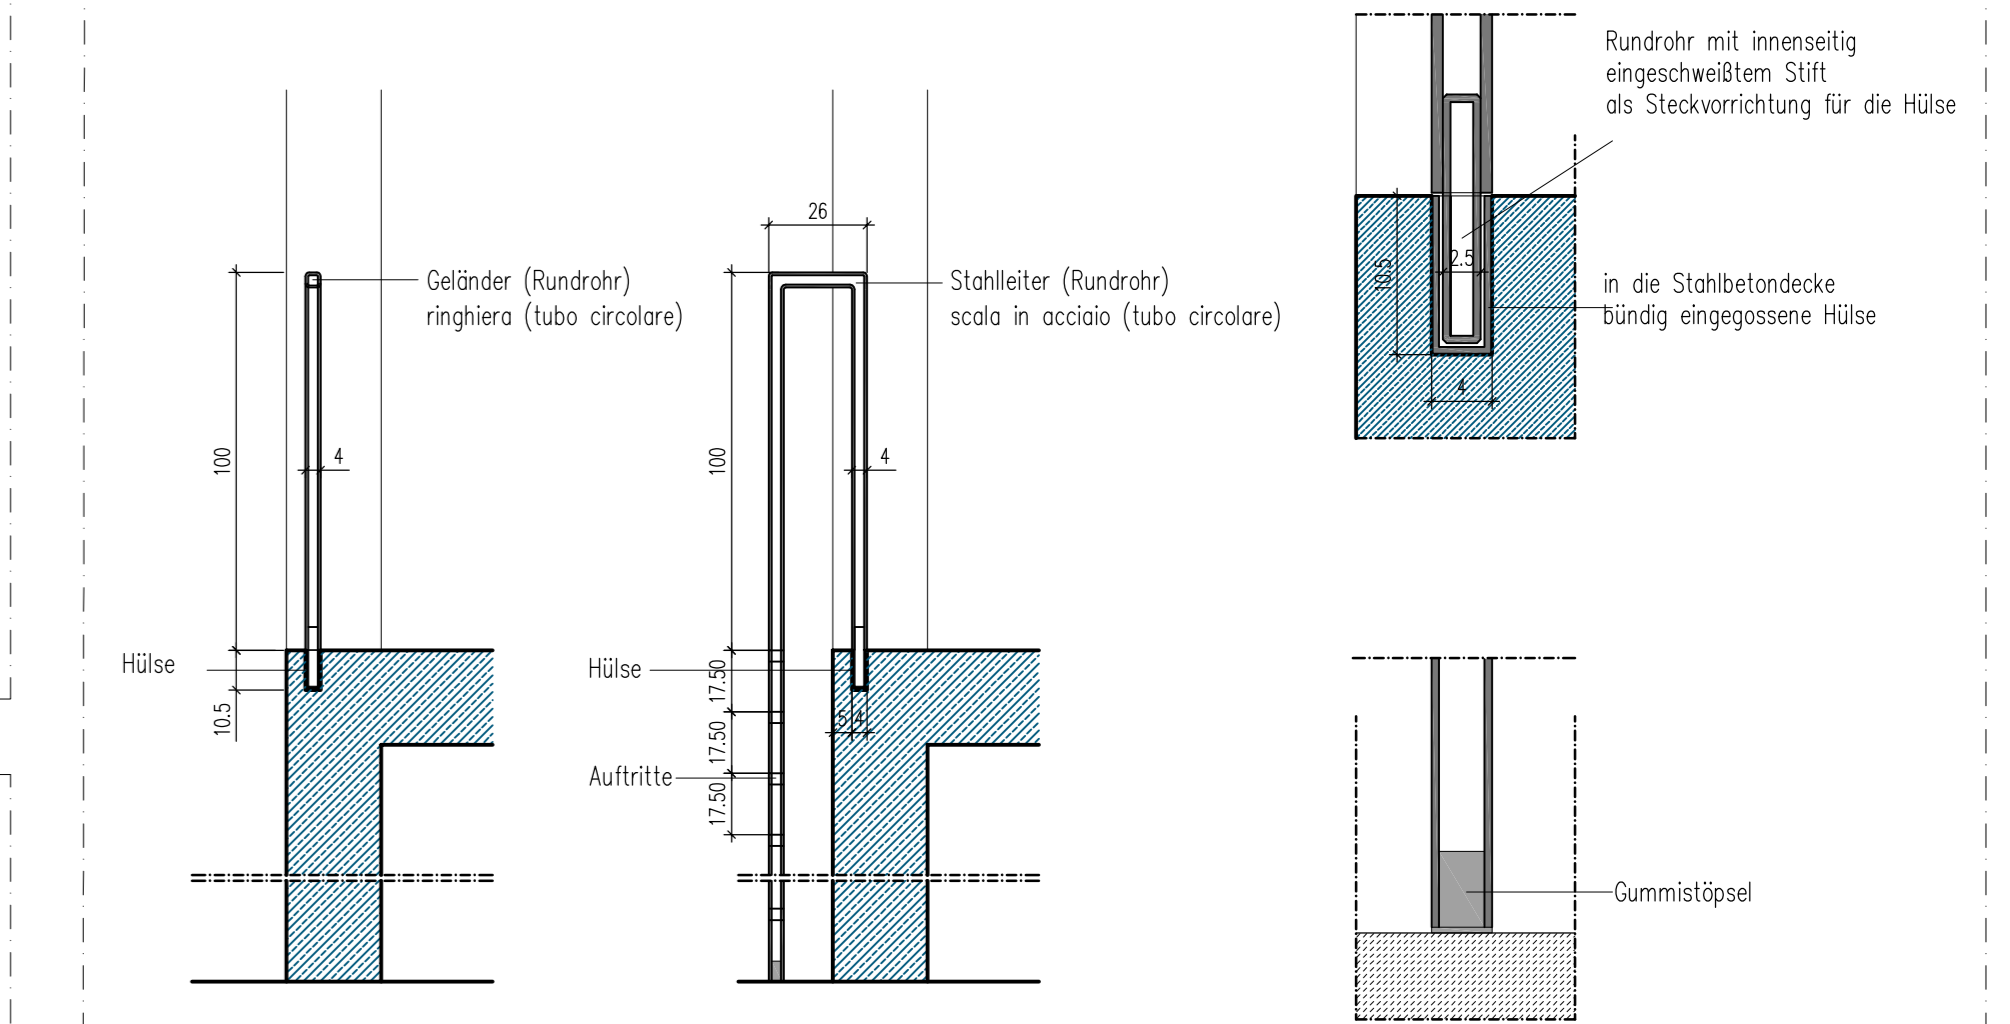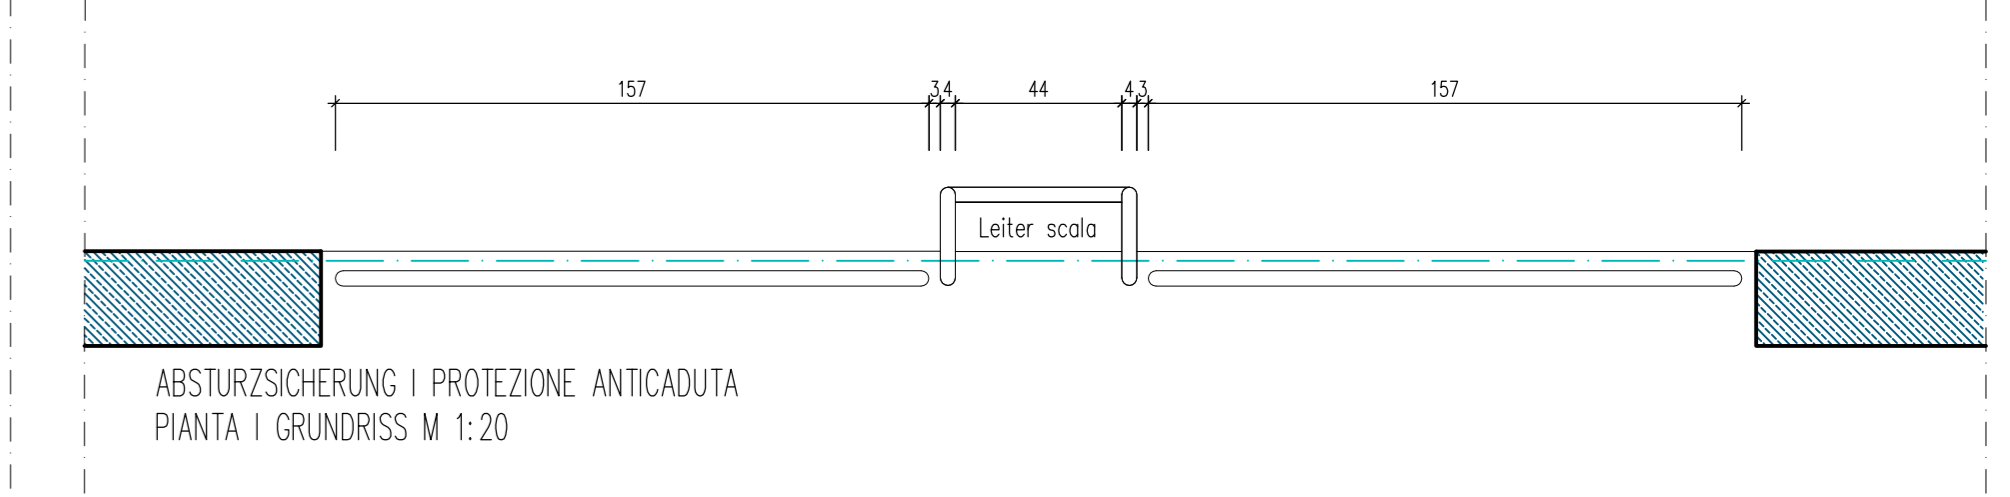

DS 02

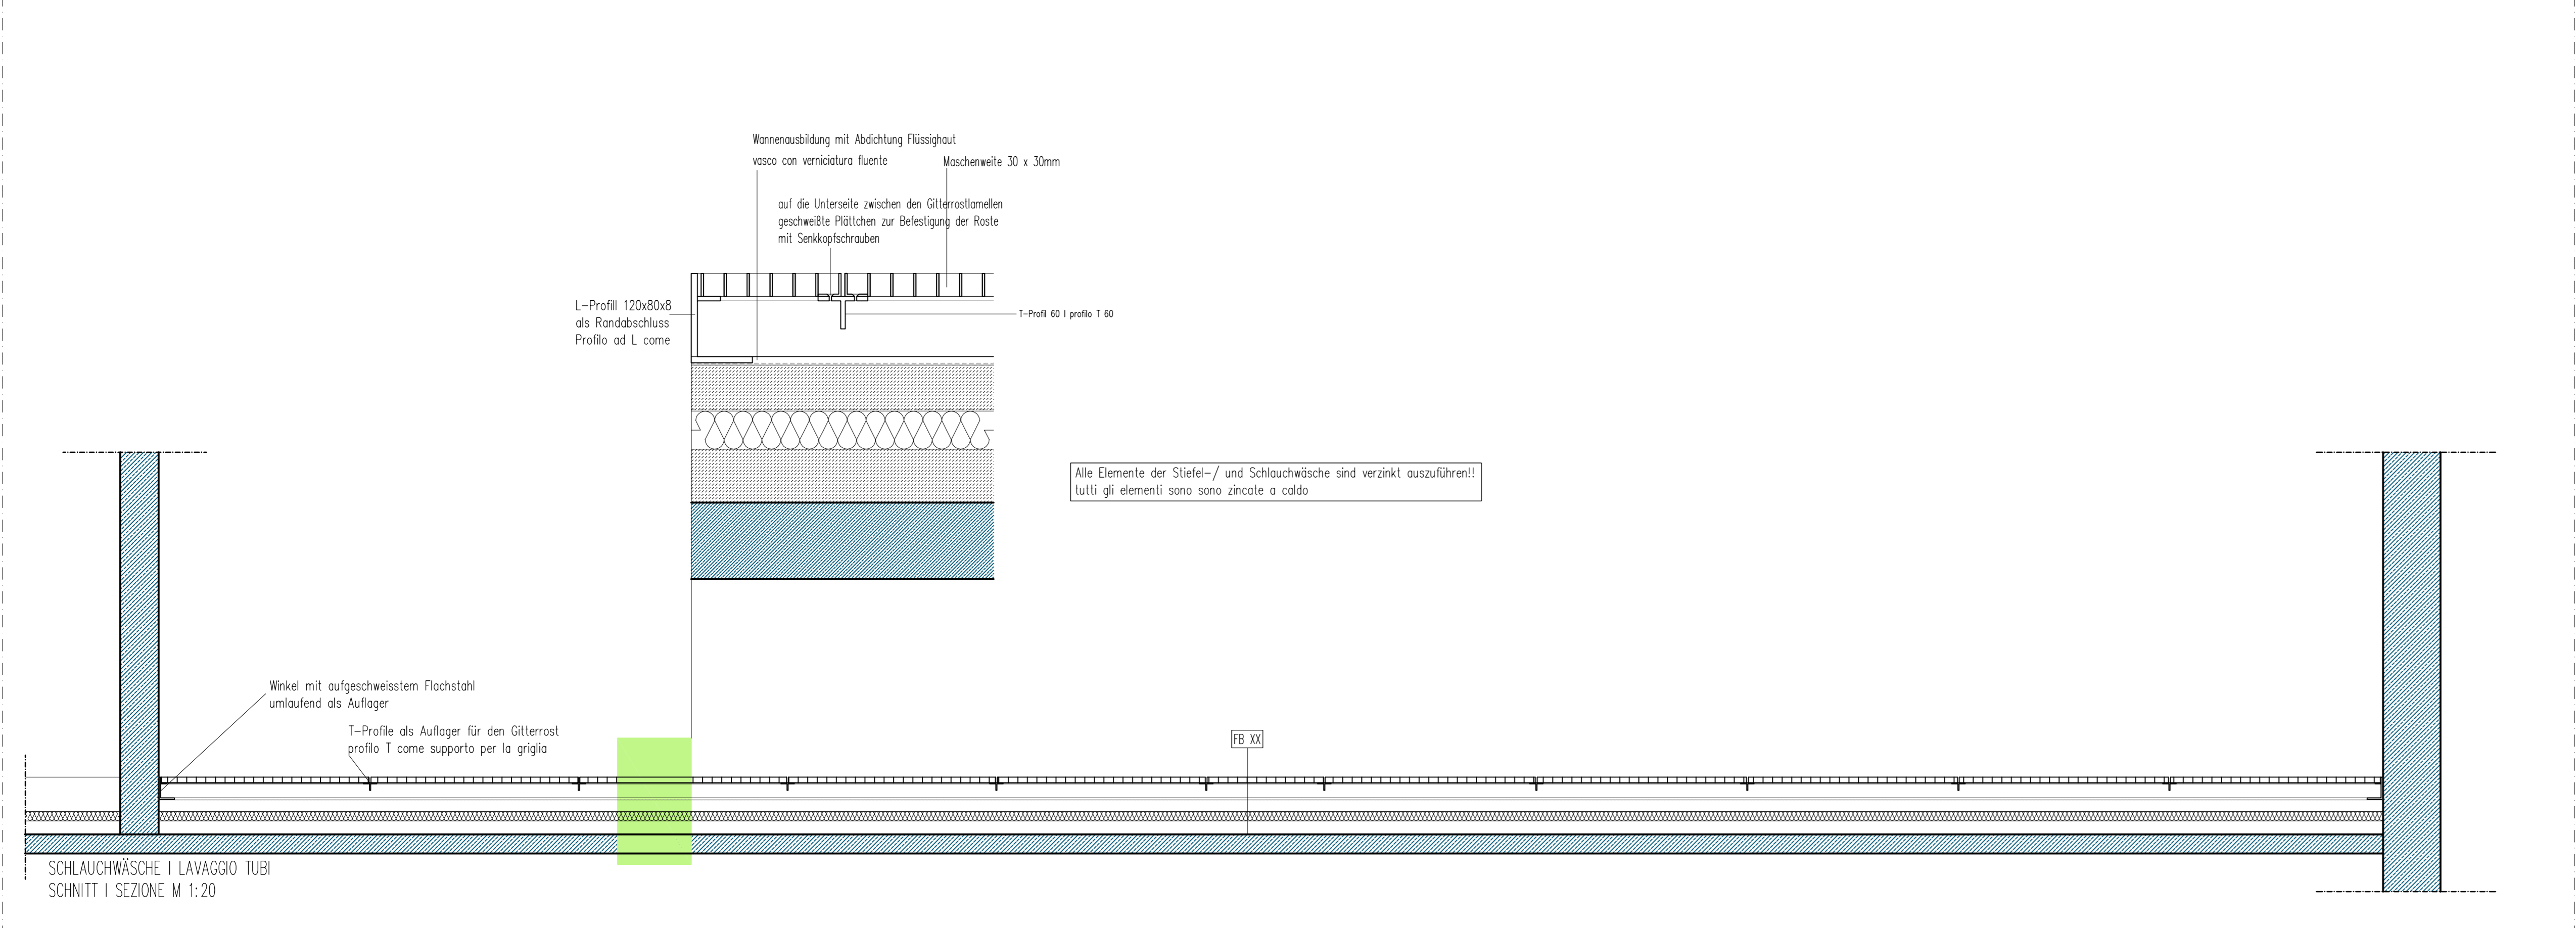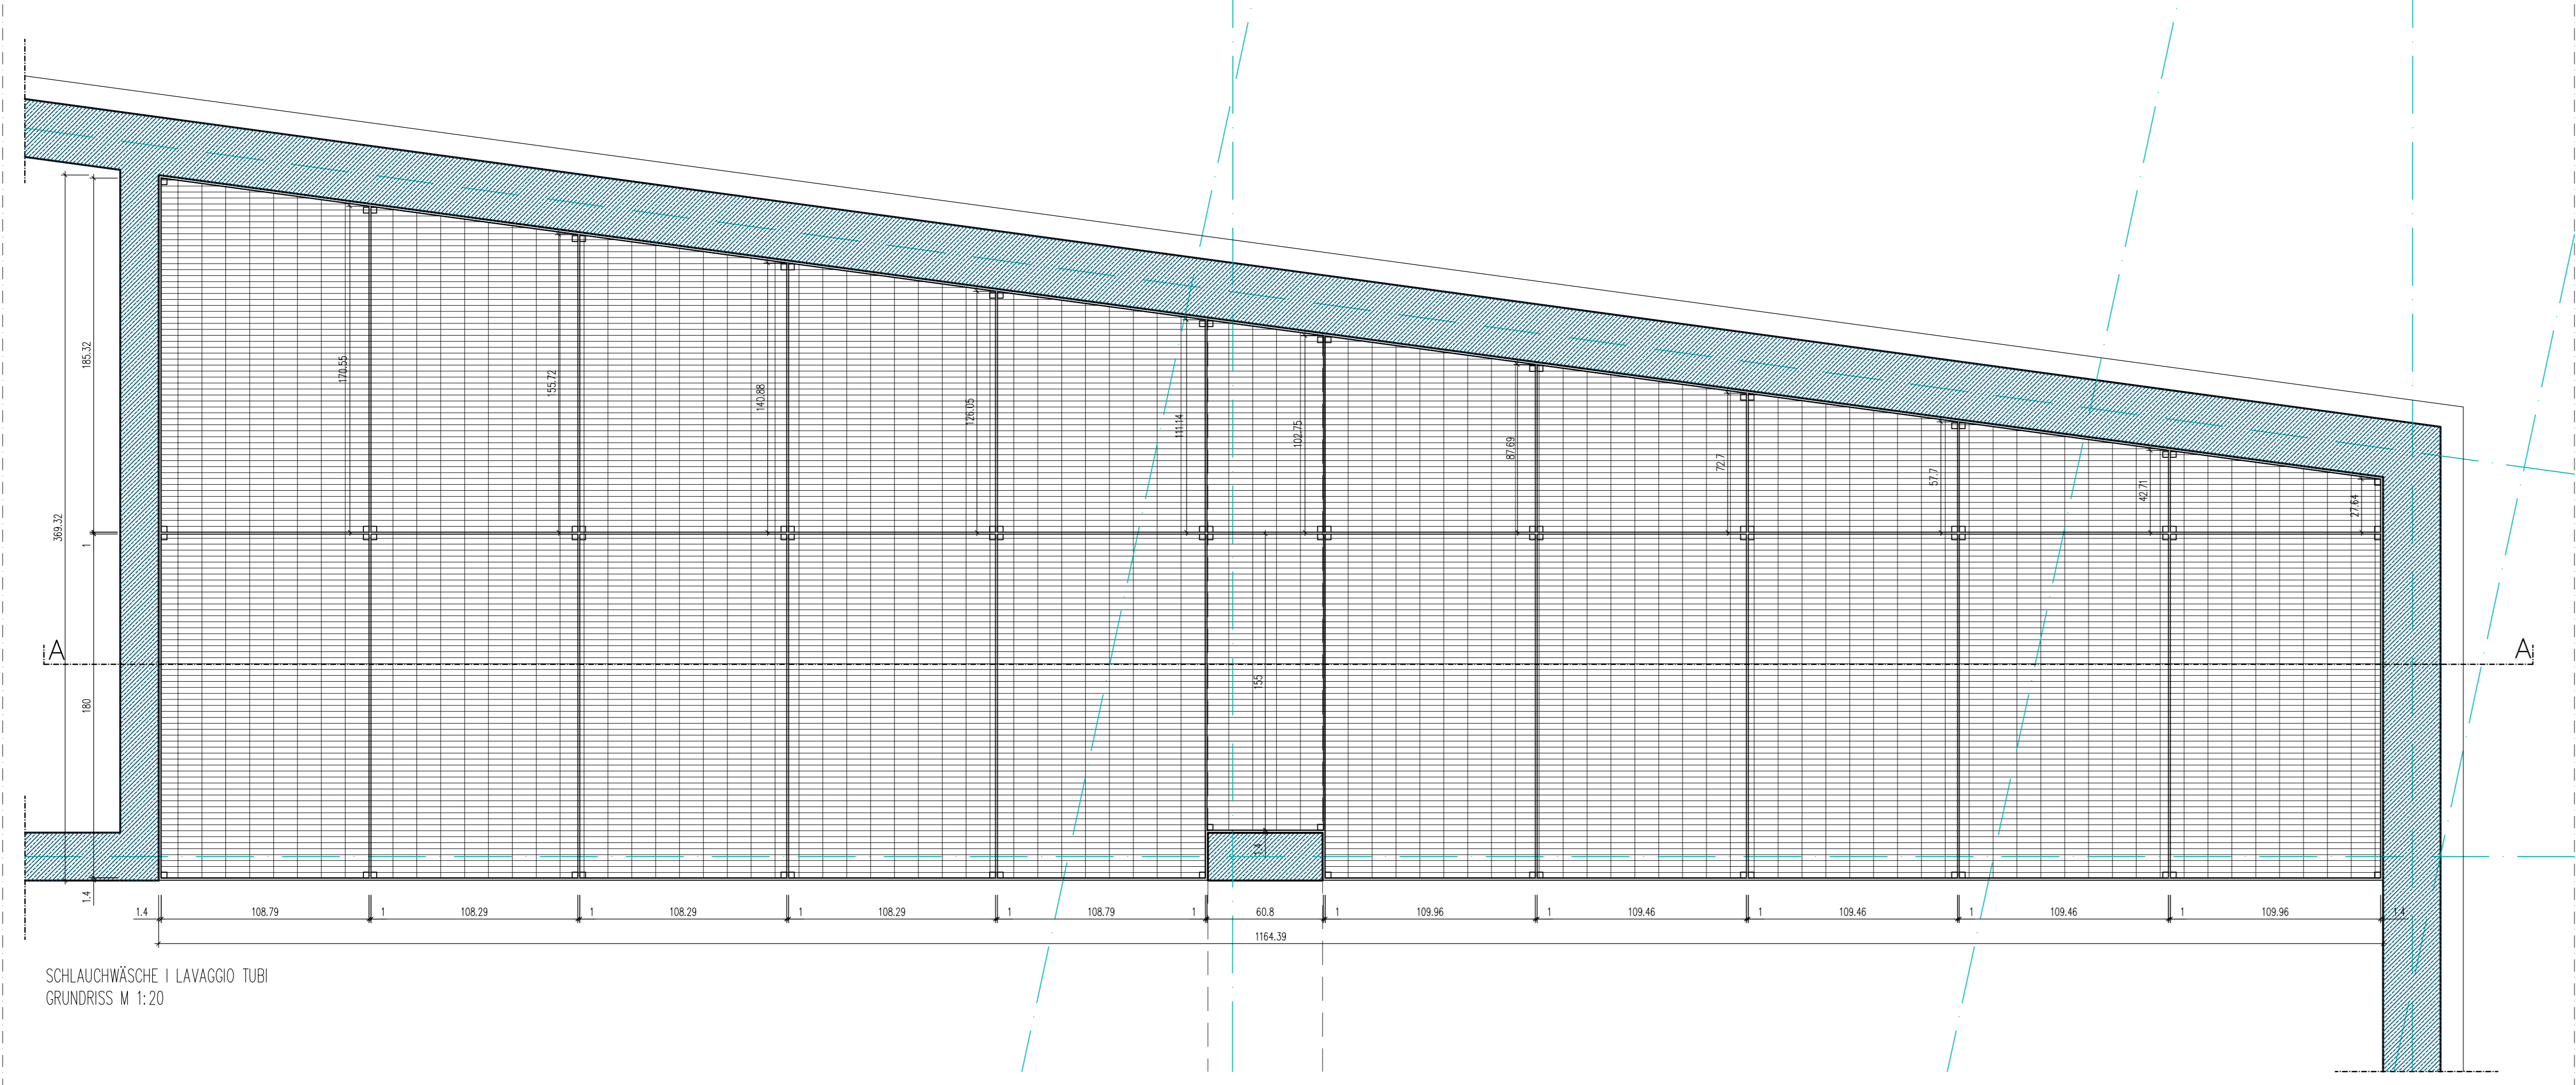

DS 05

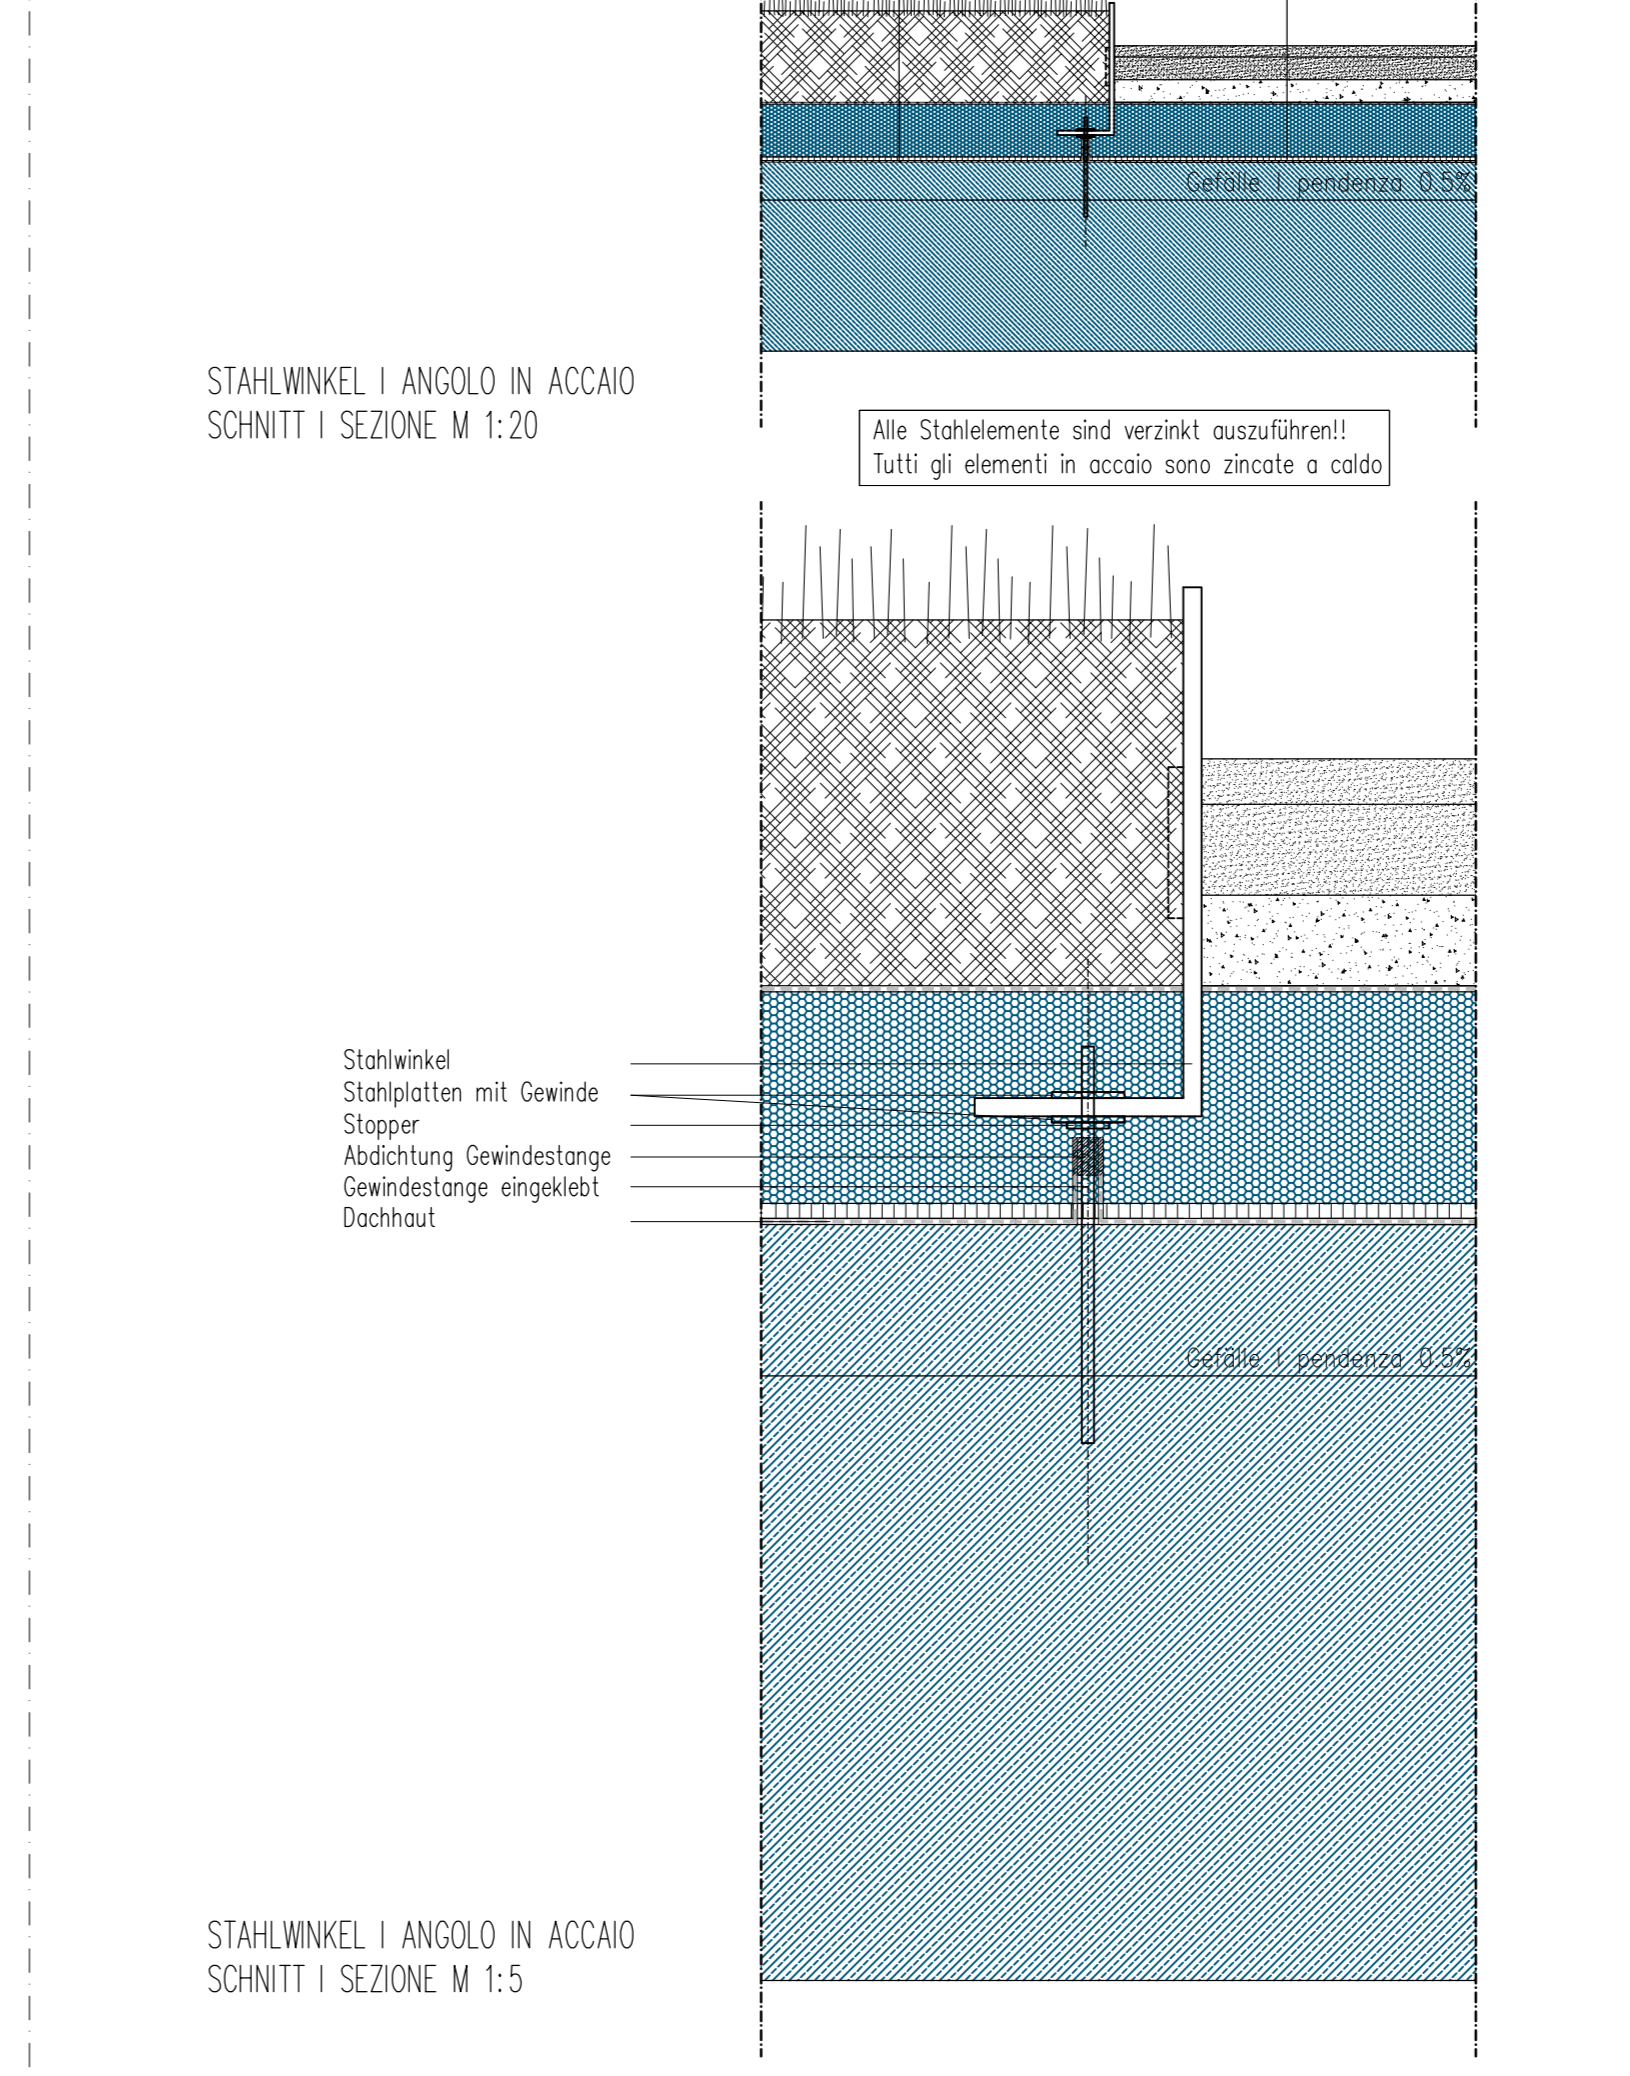

DS 06

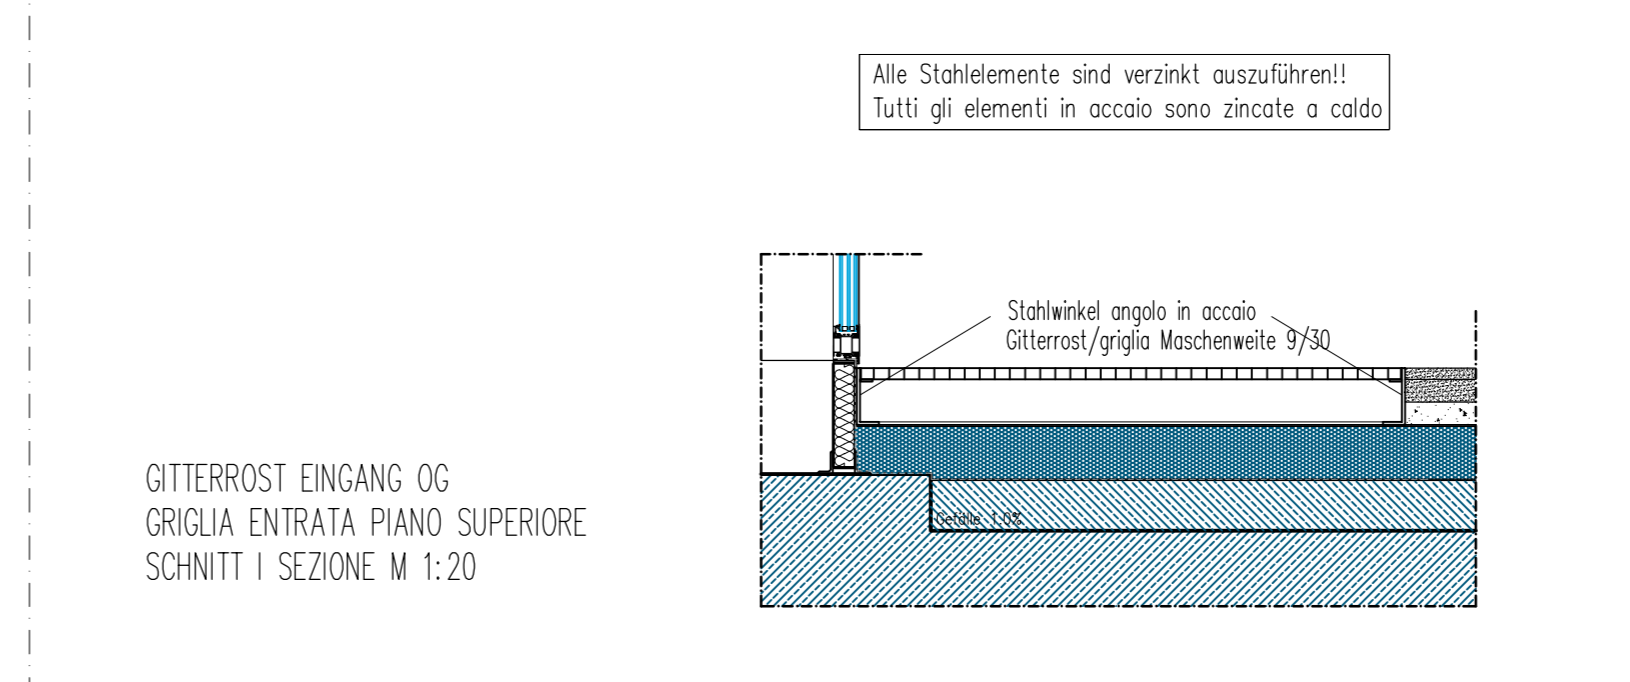
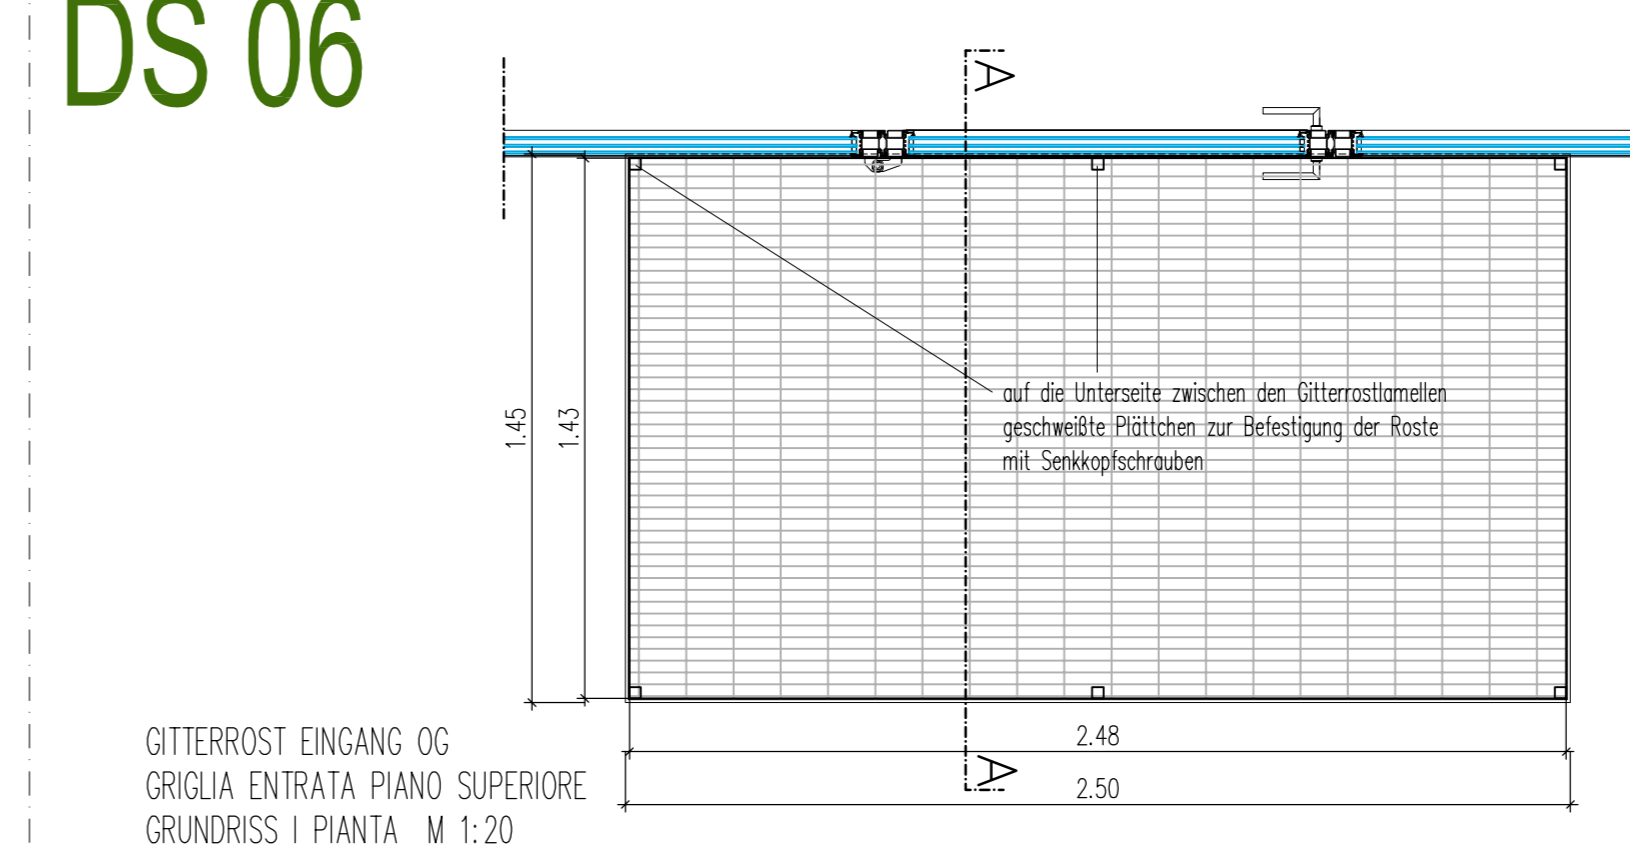



Project information including: 'GEMEINDE TIERS', 'AUTONOME PROVINZ BOZEN', 'PROJETT', 'AUSFÜHRUNGSPROJEKT', 'PROGETTO ESECUTIVO', 'BAUHERS', 'GEMEINDE TIERS, ST. GEORGSTRASSE 79', 'SCALETTI/MODIFICATO', 'AUTONOME PROVINZ BOZEN', 'PROVINCIA AUTONOMA DI BOLZANO', 