



REGELQUERSCHNITT TUNNEL RASTSTATION OFFENE BAUWEISE 2
SEZIONE TIPO GALLERIA AUTOGRILL GALERIA ARTIFICIALE 2
M/S 1:50

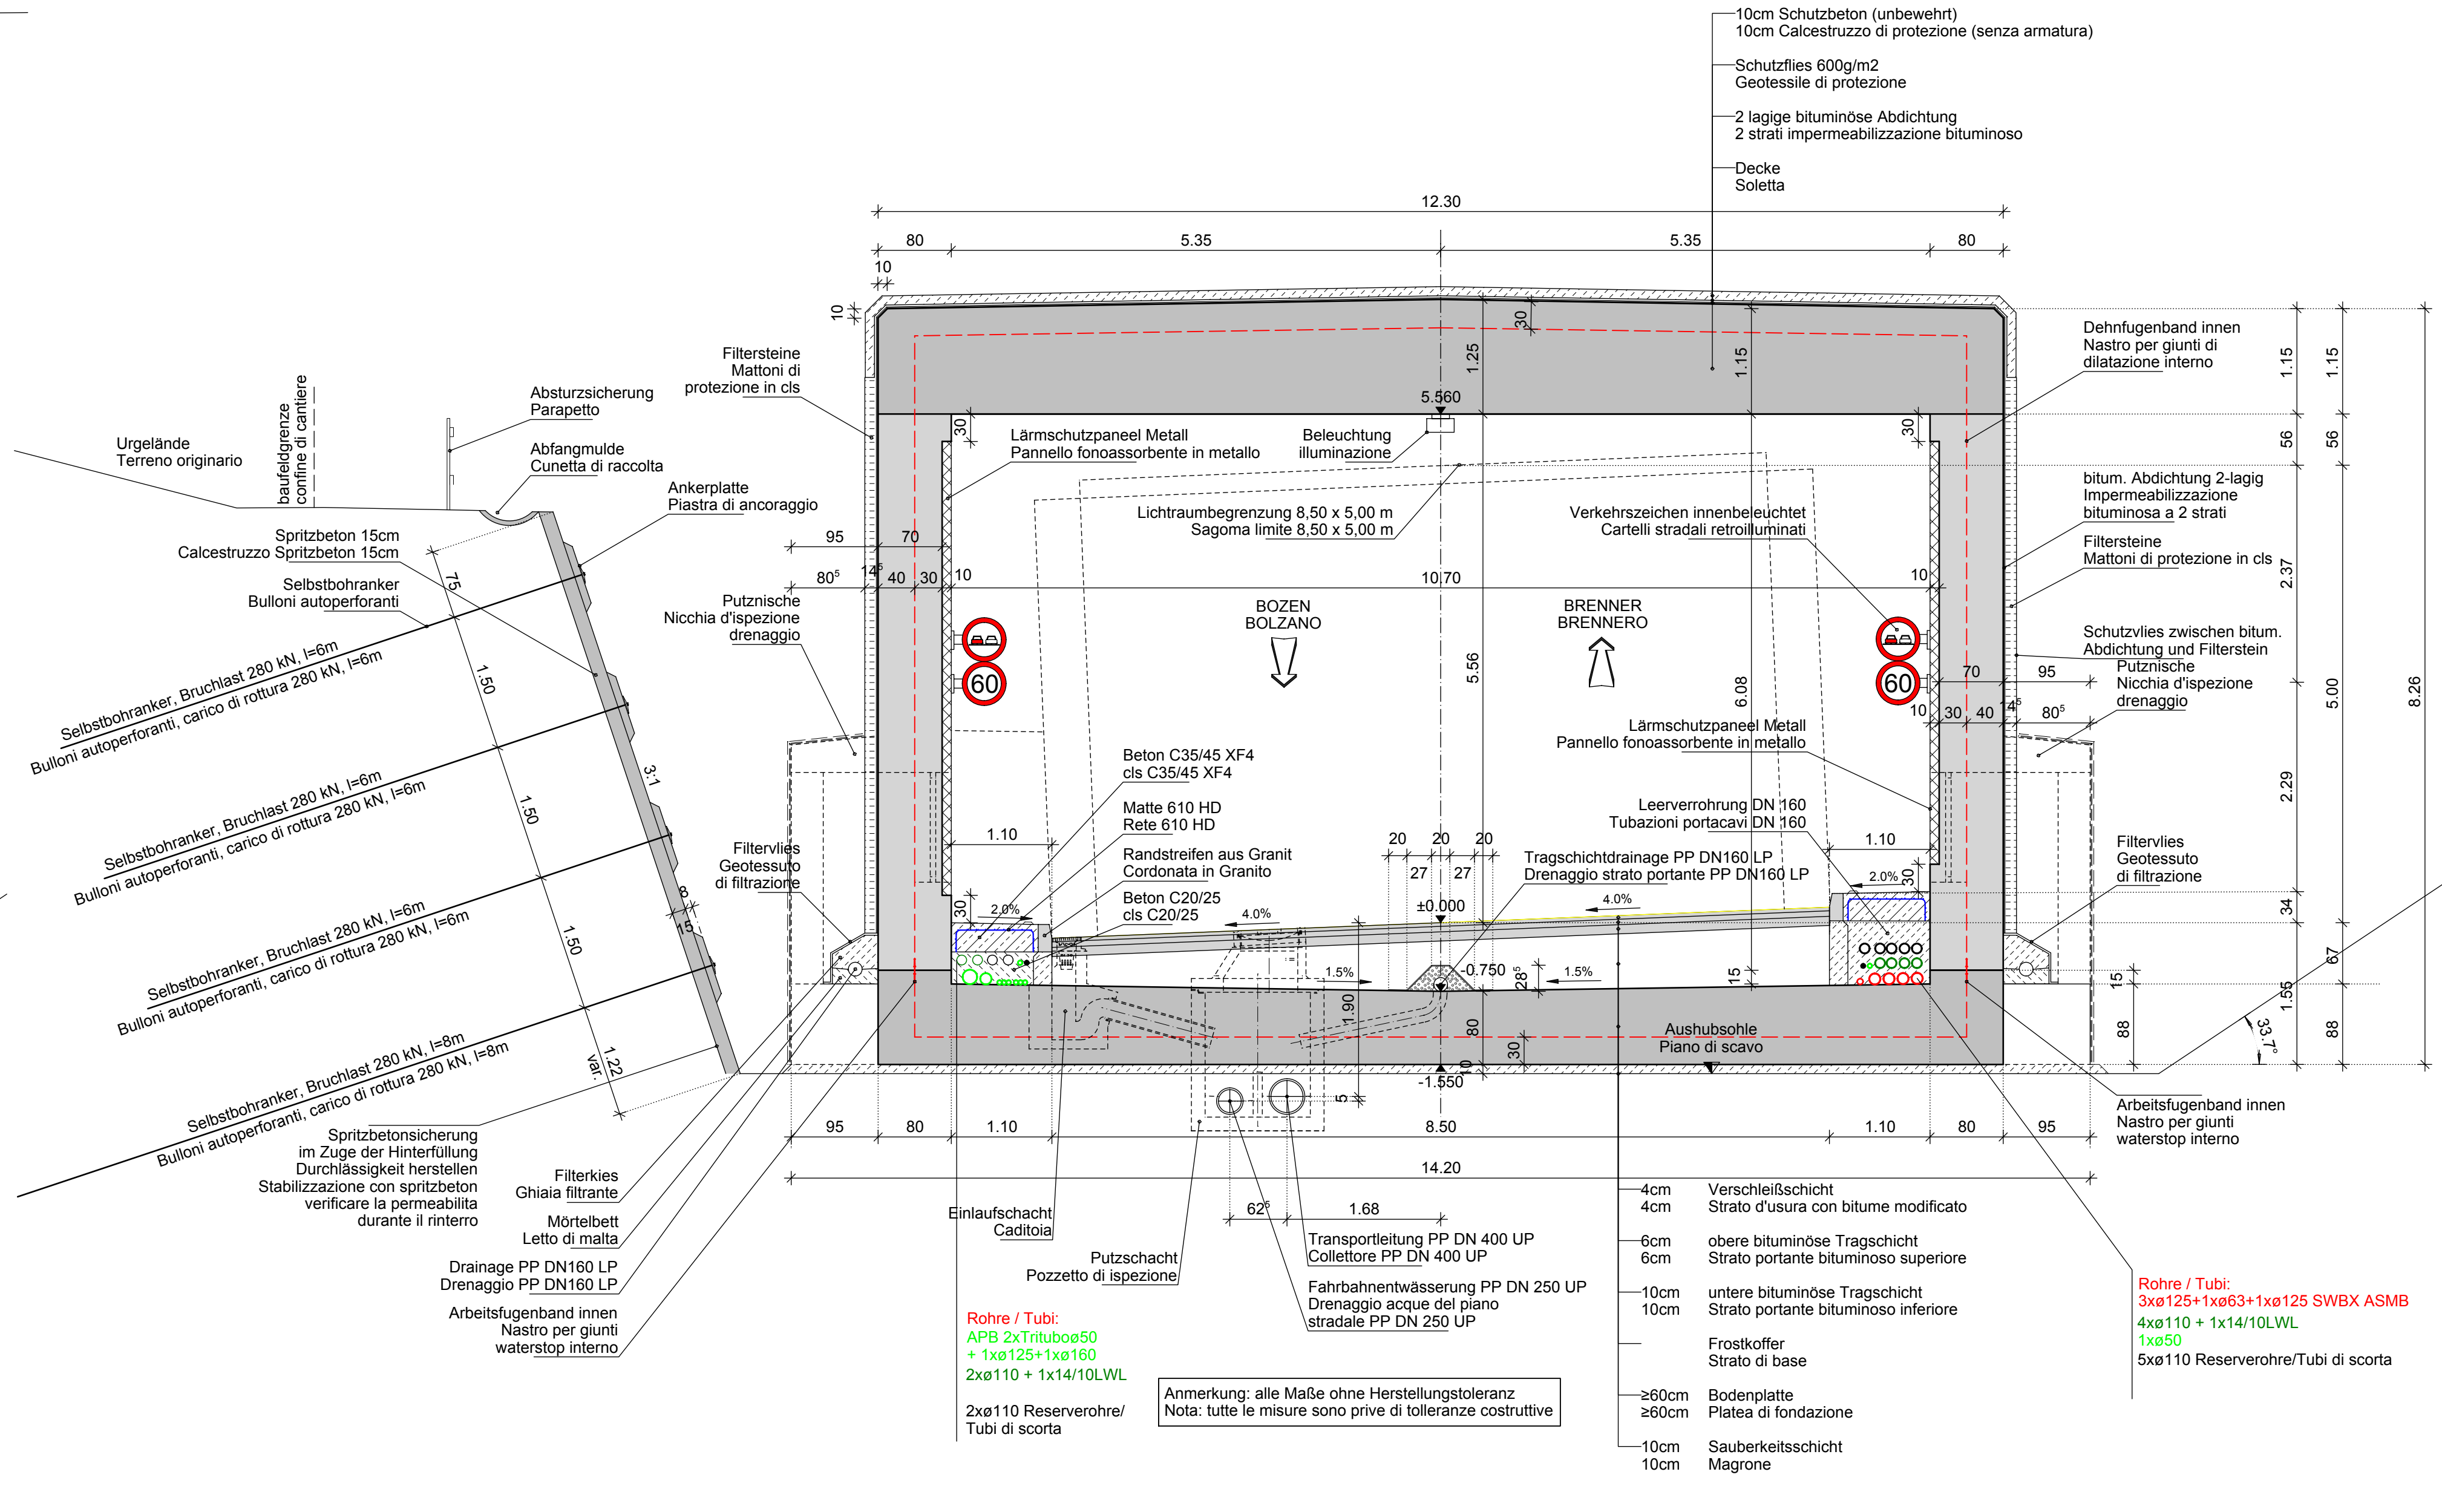

	Plan Nr./Istv. n.: BV-S-205 Einlage Nr./allegato n.: 3-5
---	---