




Schnitt 1-1 (luftseitig)
Sezione 1-1 (a valle)
M/S 1:50

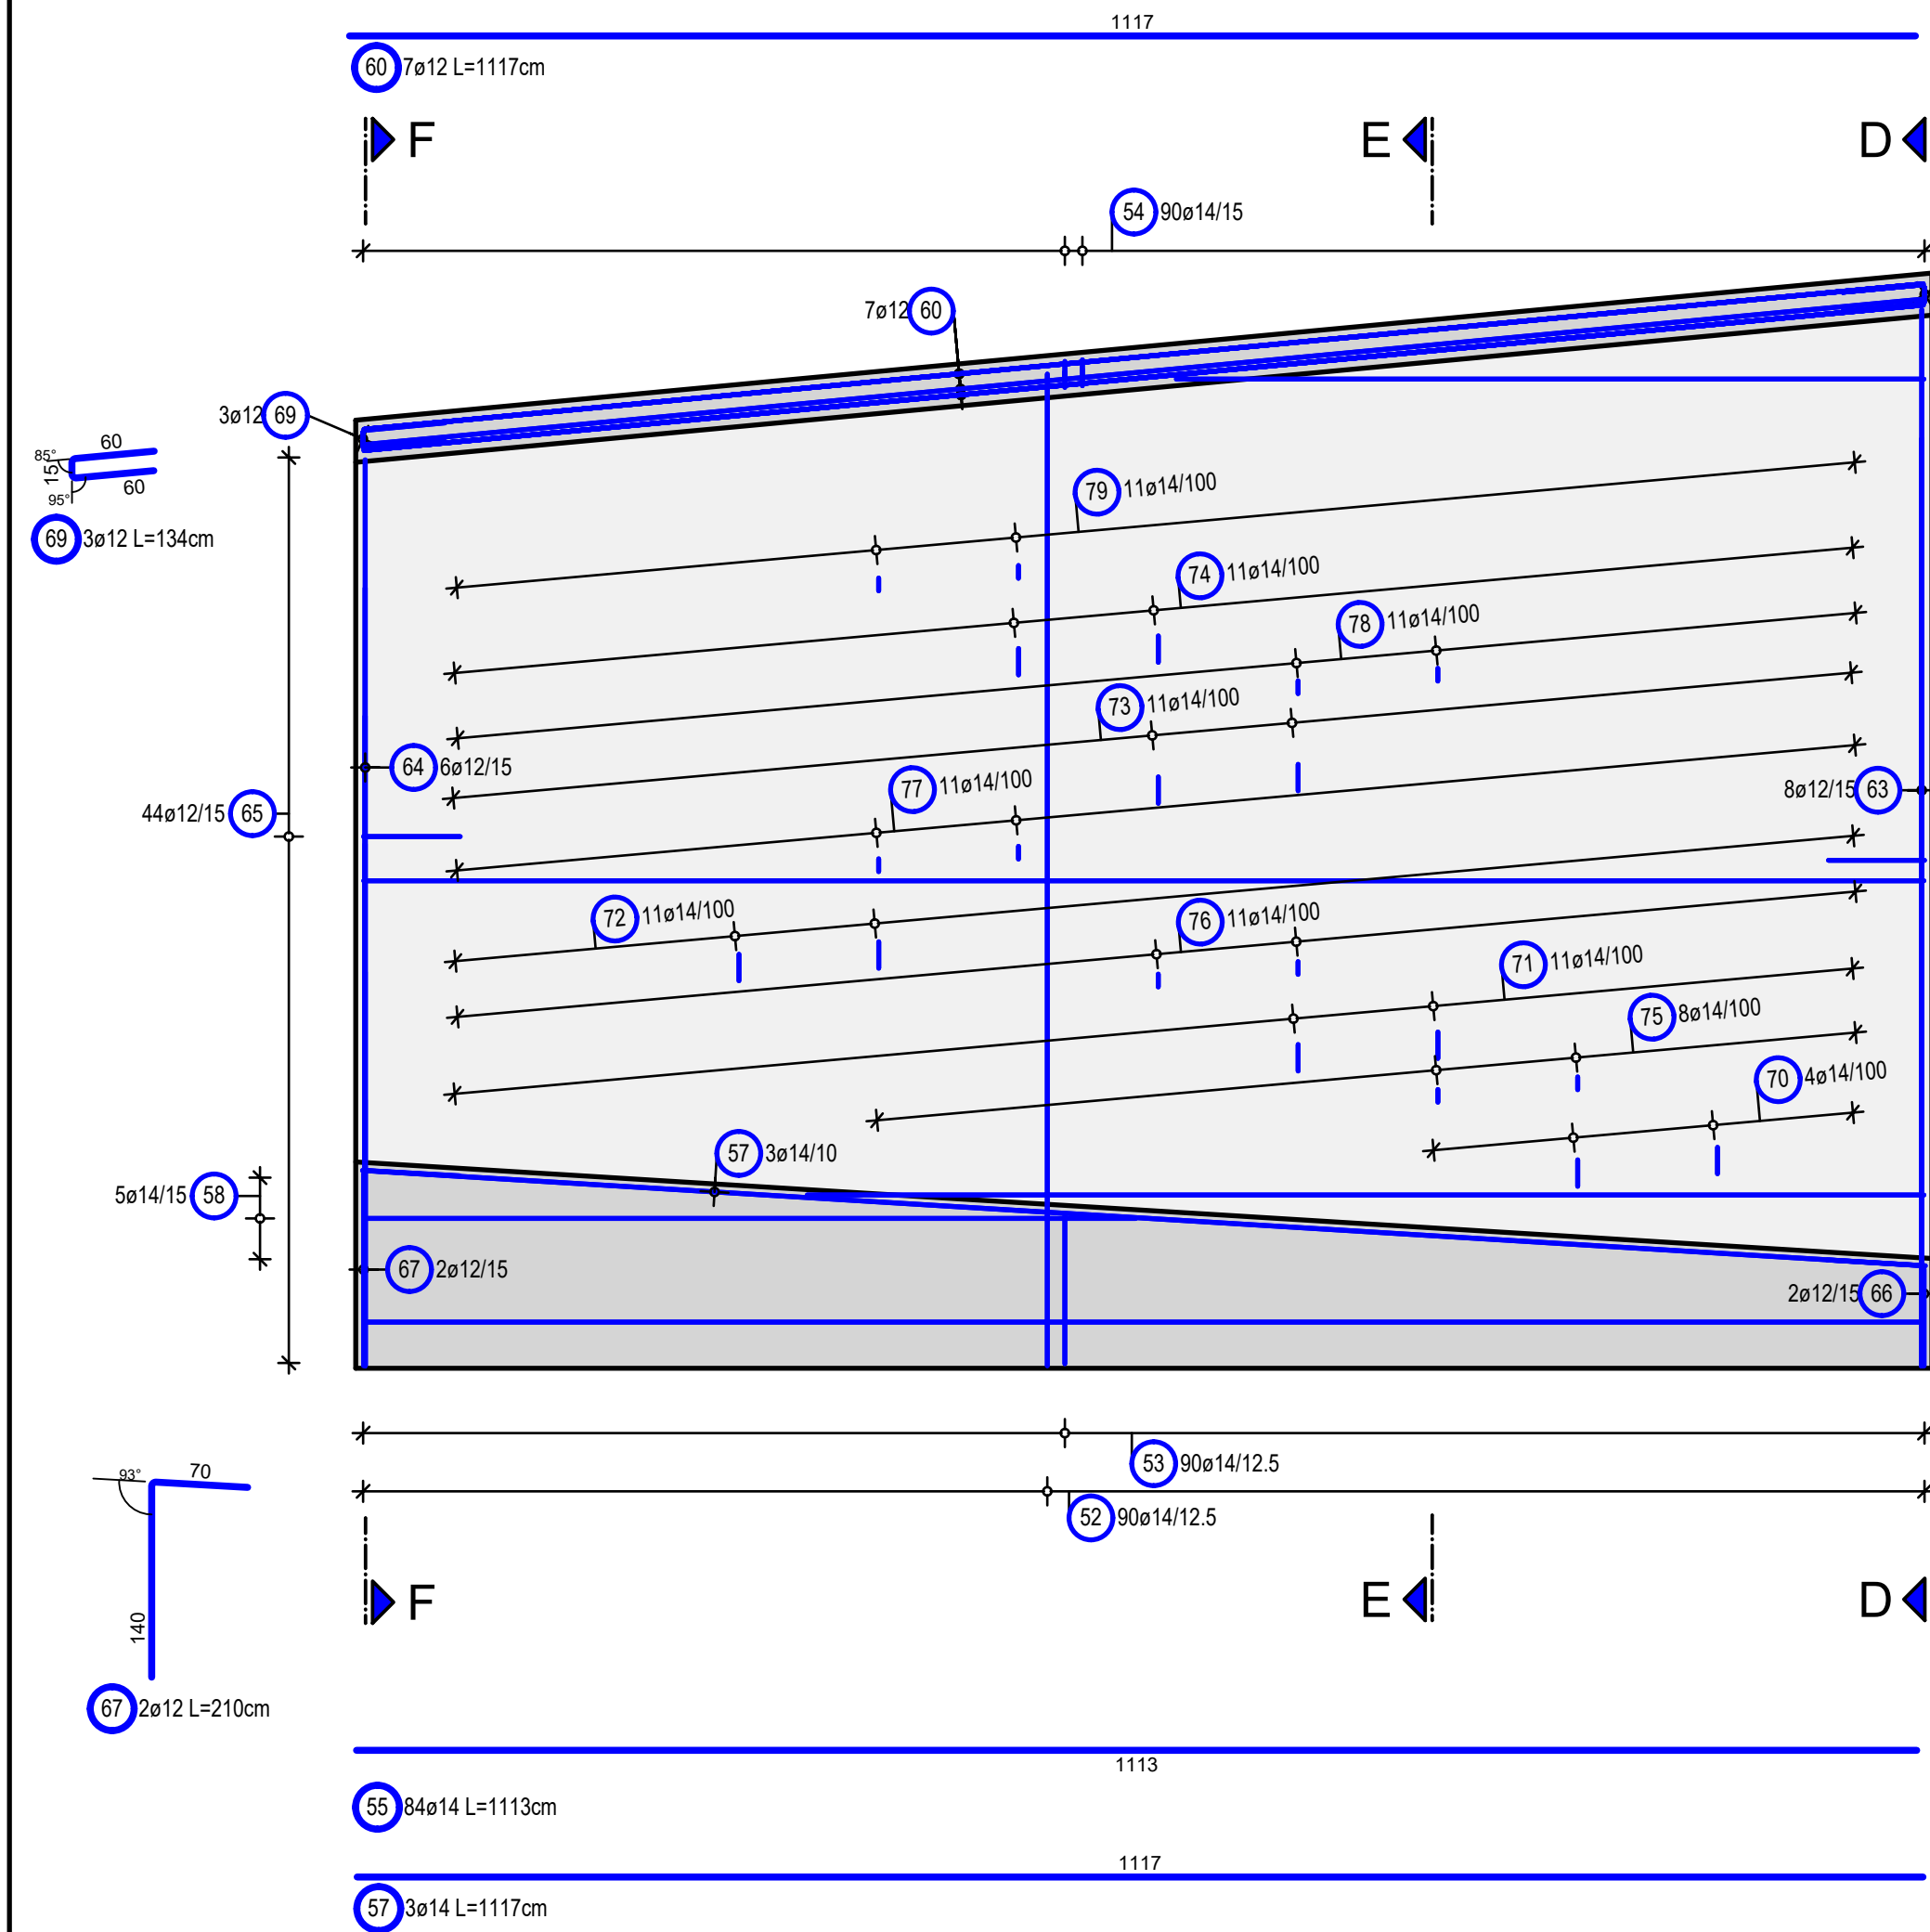


Schnitt F-F
Sezione F-F
M/S 1:50

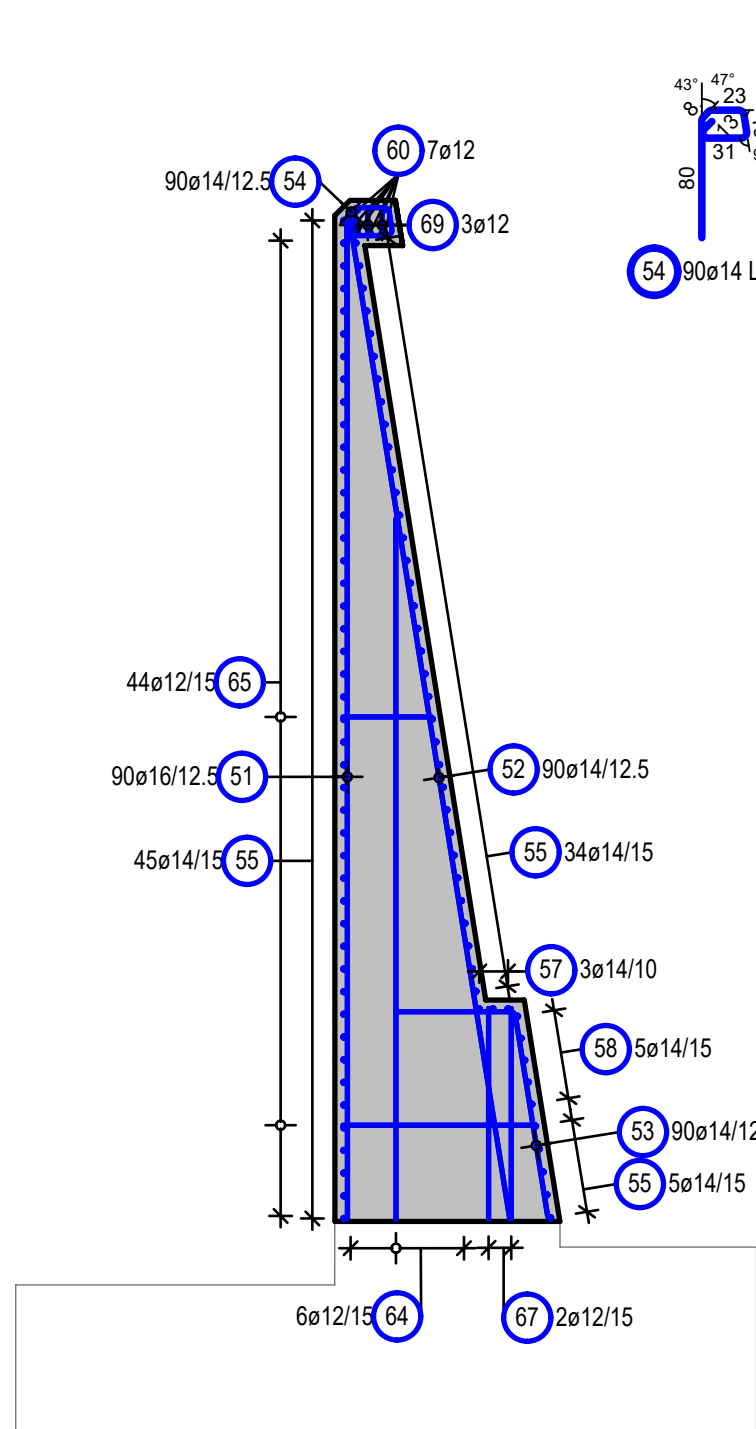


Schnitt 2-2 (erdseitig)
Sezione 2-2 (lato terra)
M/S 1:50

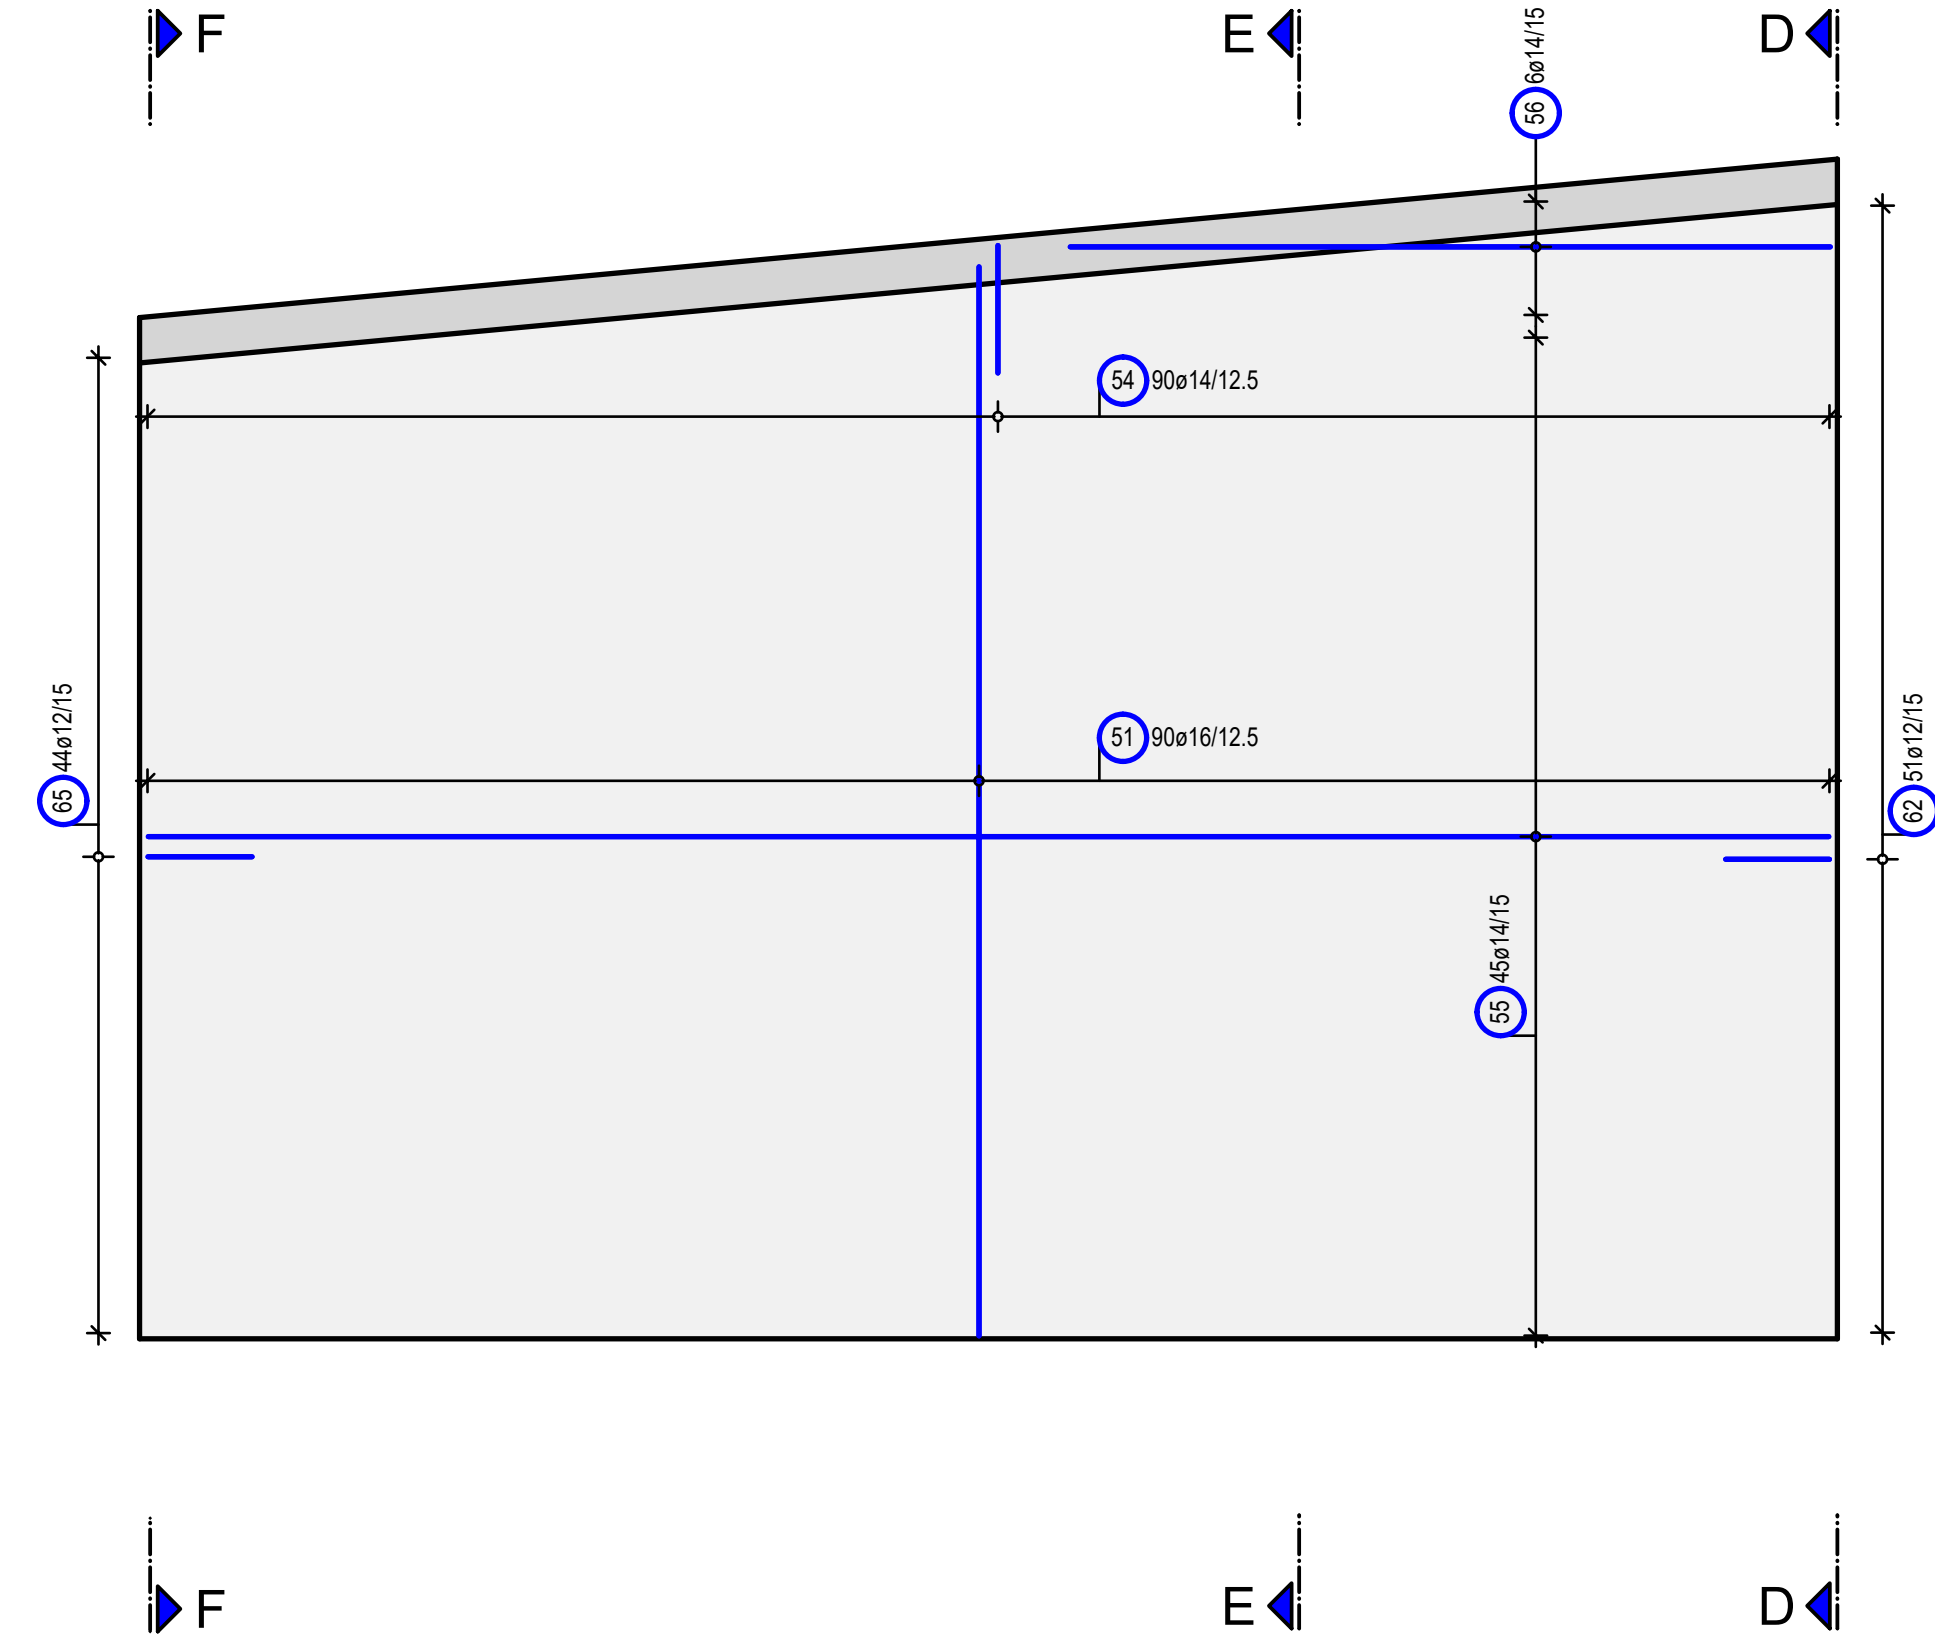

Schnitt D-D
Sezione D-D
M/S 1:50

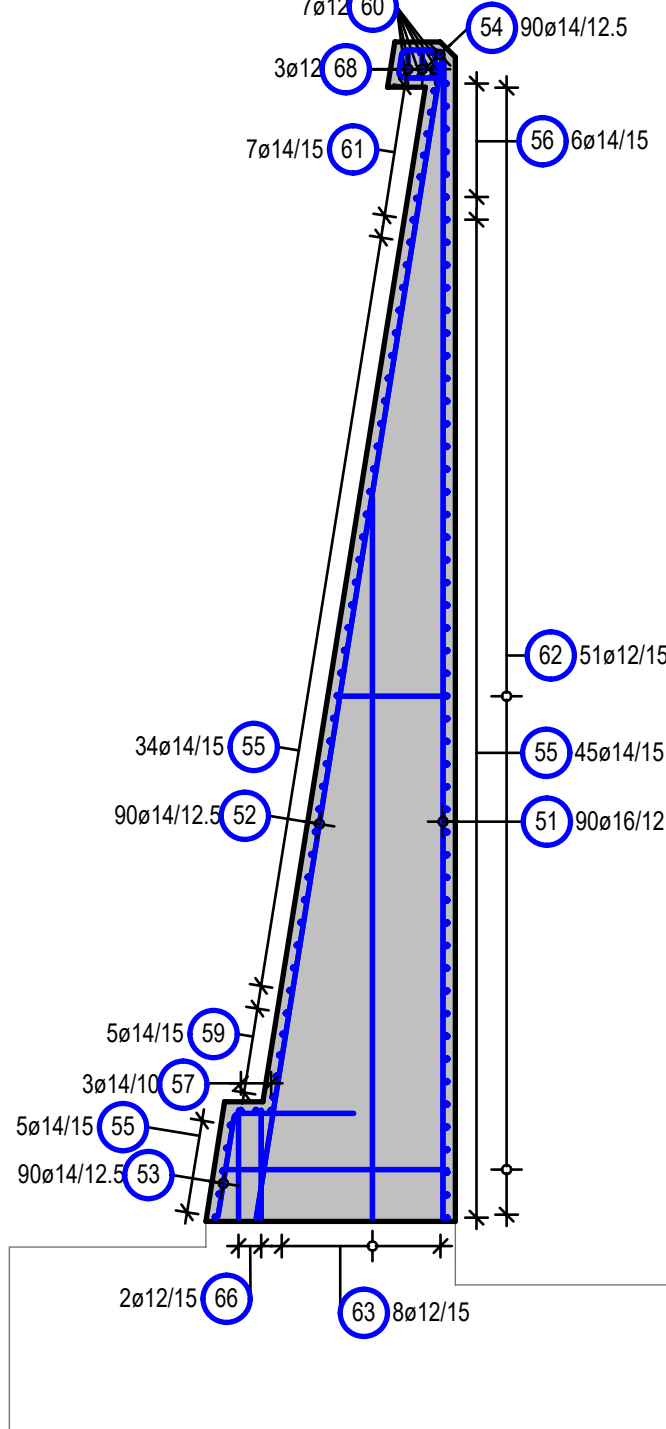

Schnitt E-E
Sezione E-E
M/S 1:50

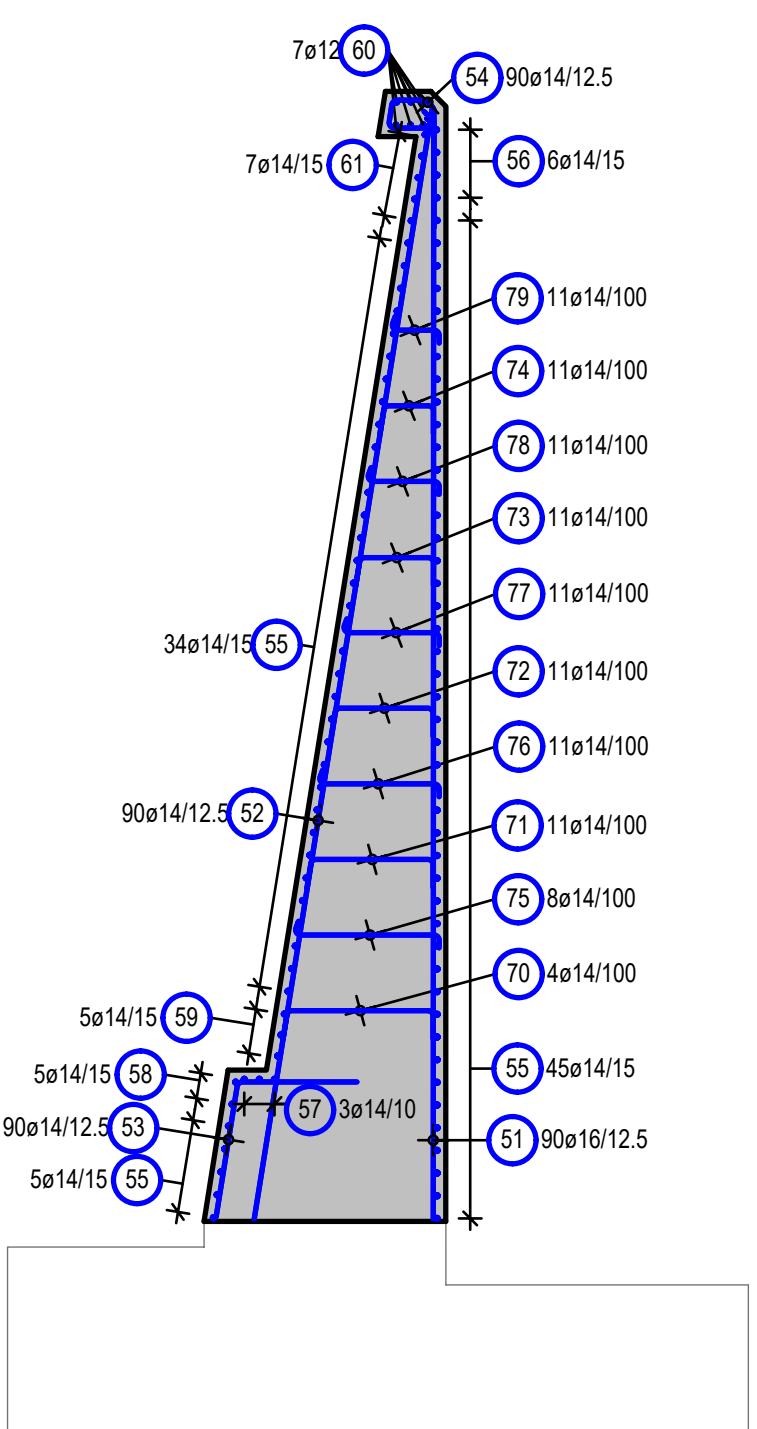

51 90e16					
Form	Pos.	Q.16	Anzahl	Länge Einzelstab [cm]	Länge Gesamt [cm]



