


Kellergeschoss - cantina




Rampe
rampa

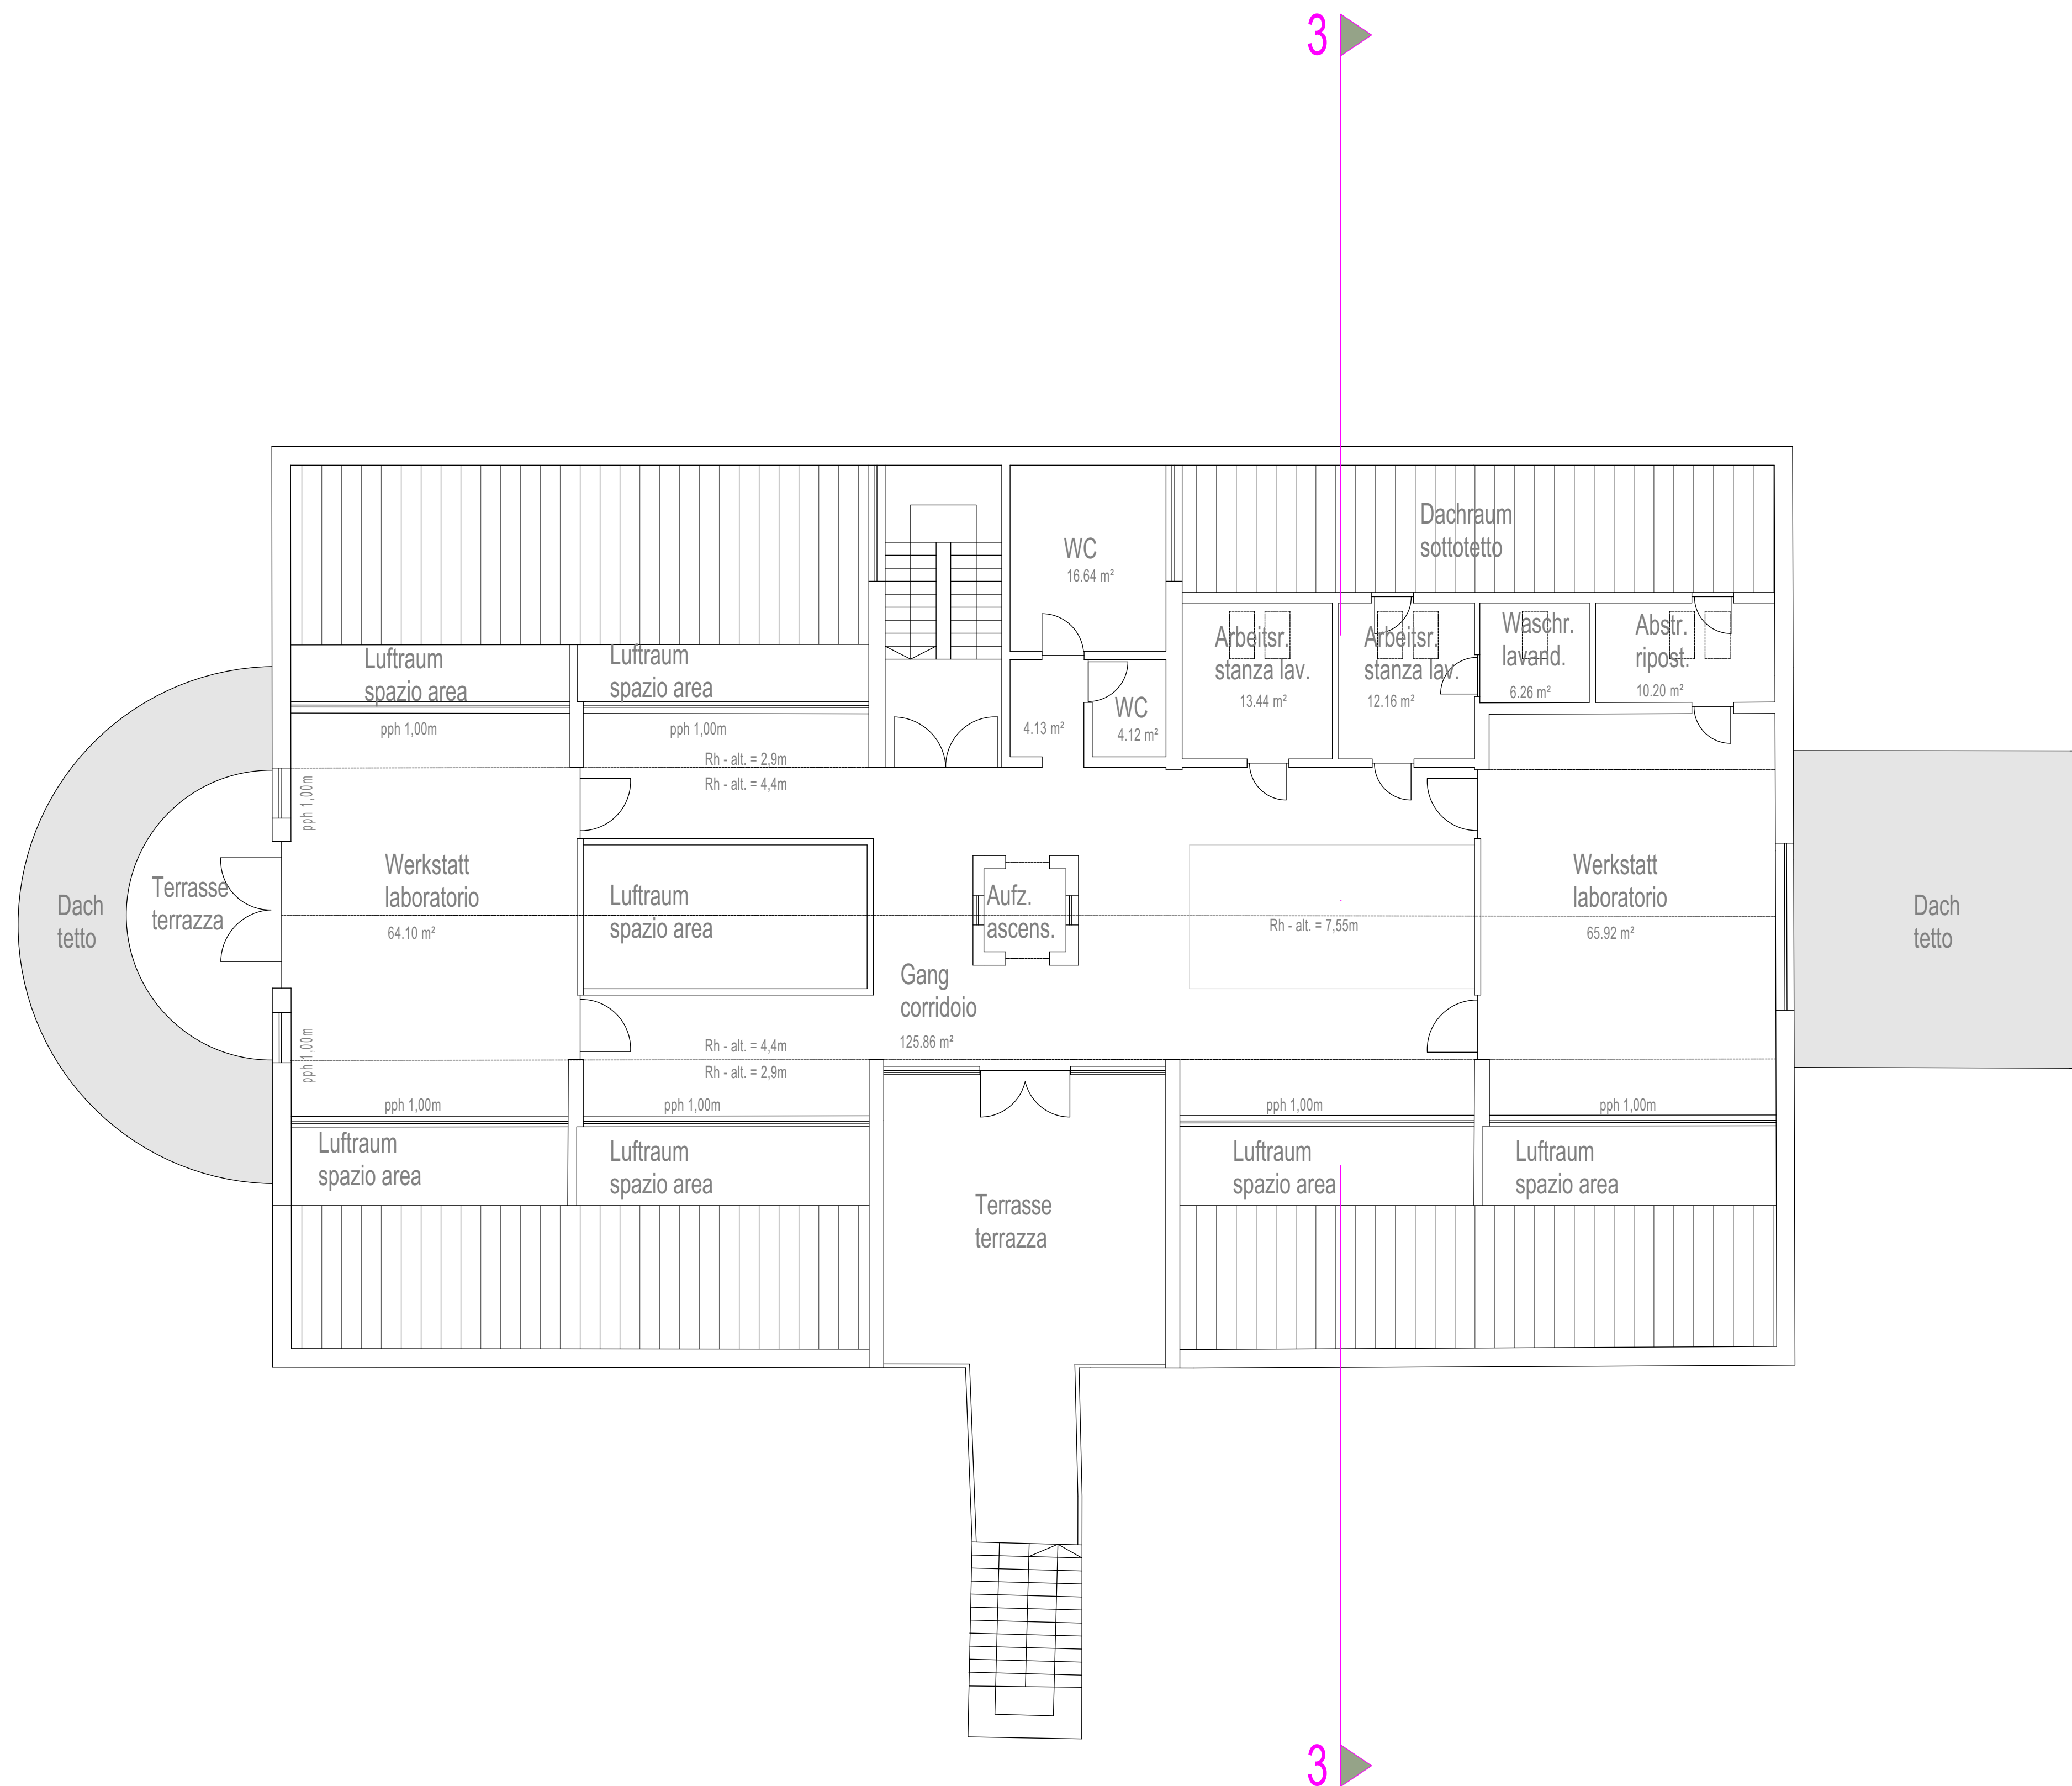


Obergeschoss - primo piano

Geom. Noggler Martin
St. Zenostrasse 8, 39025 Naturns
Tel.: 0473/667444
E-Mail: noggler.martin@brennercom.net
Techniker: Prantl Kevin


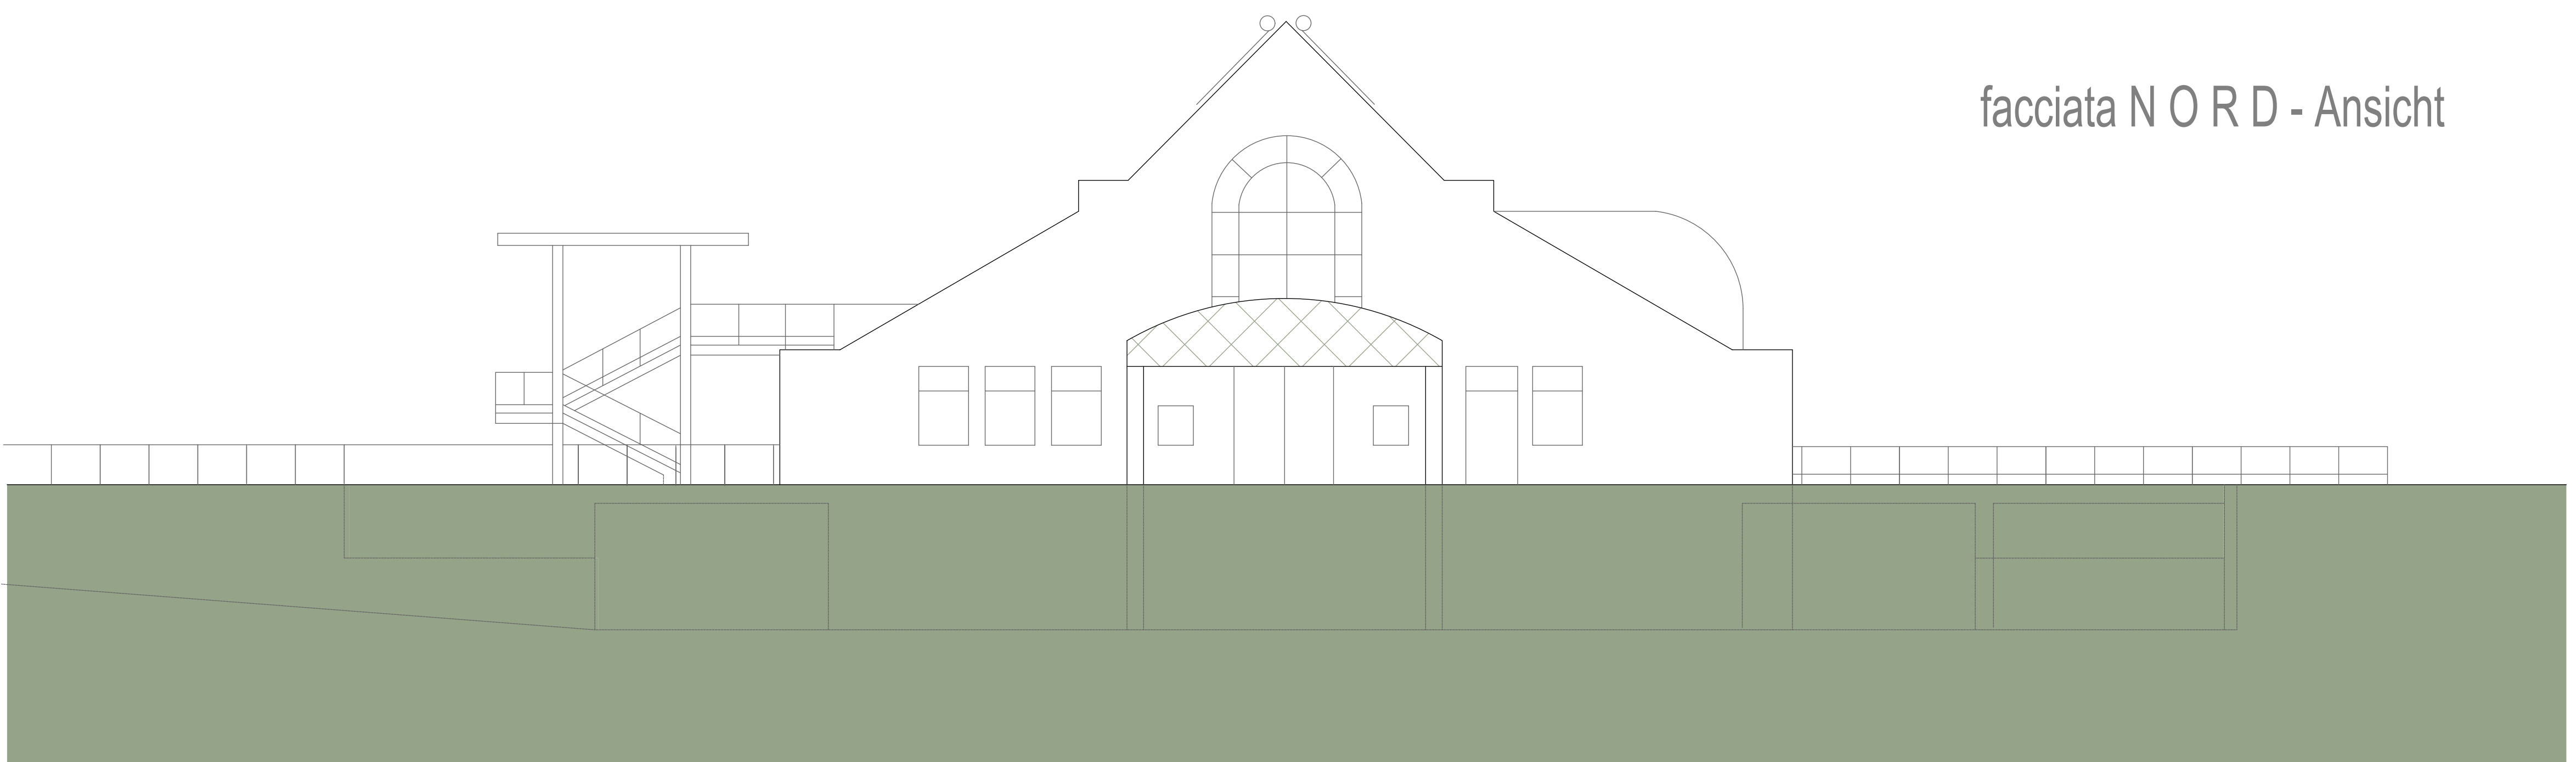


facciata N O R D - Ansicht

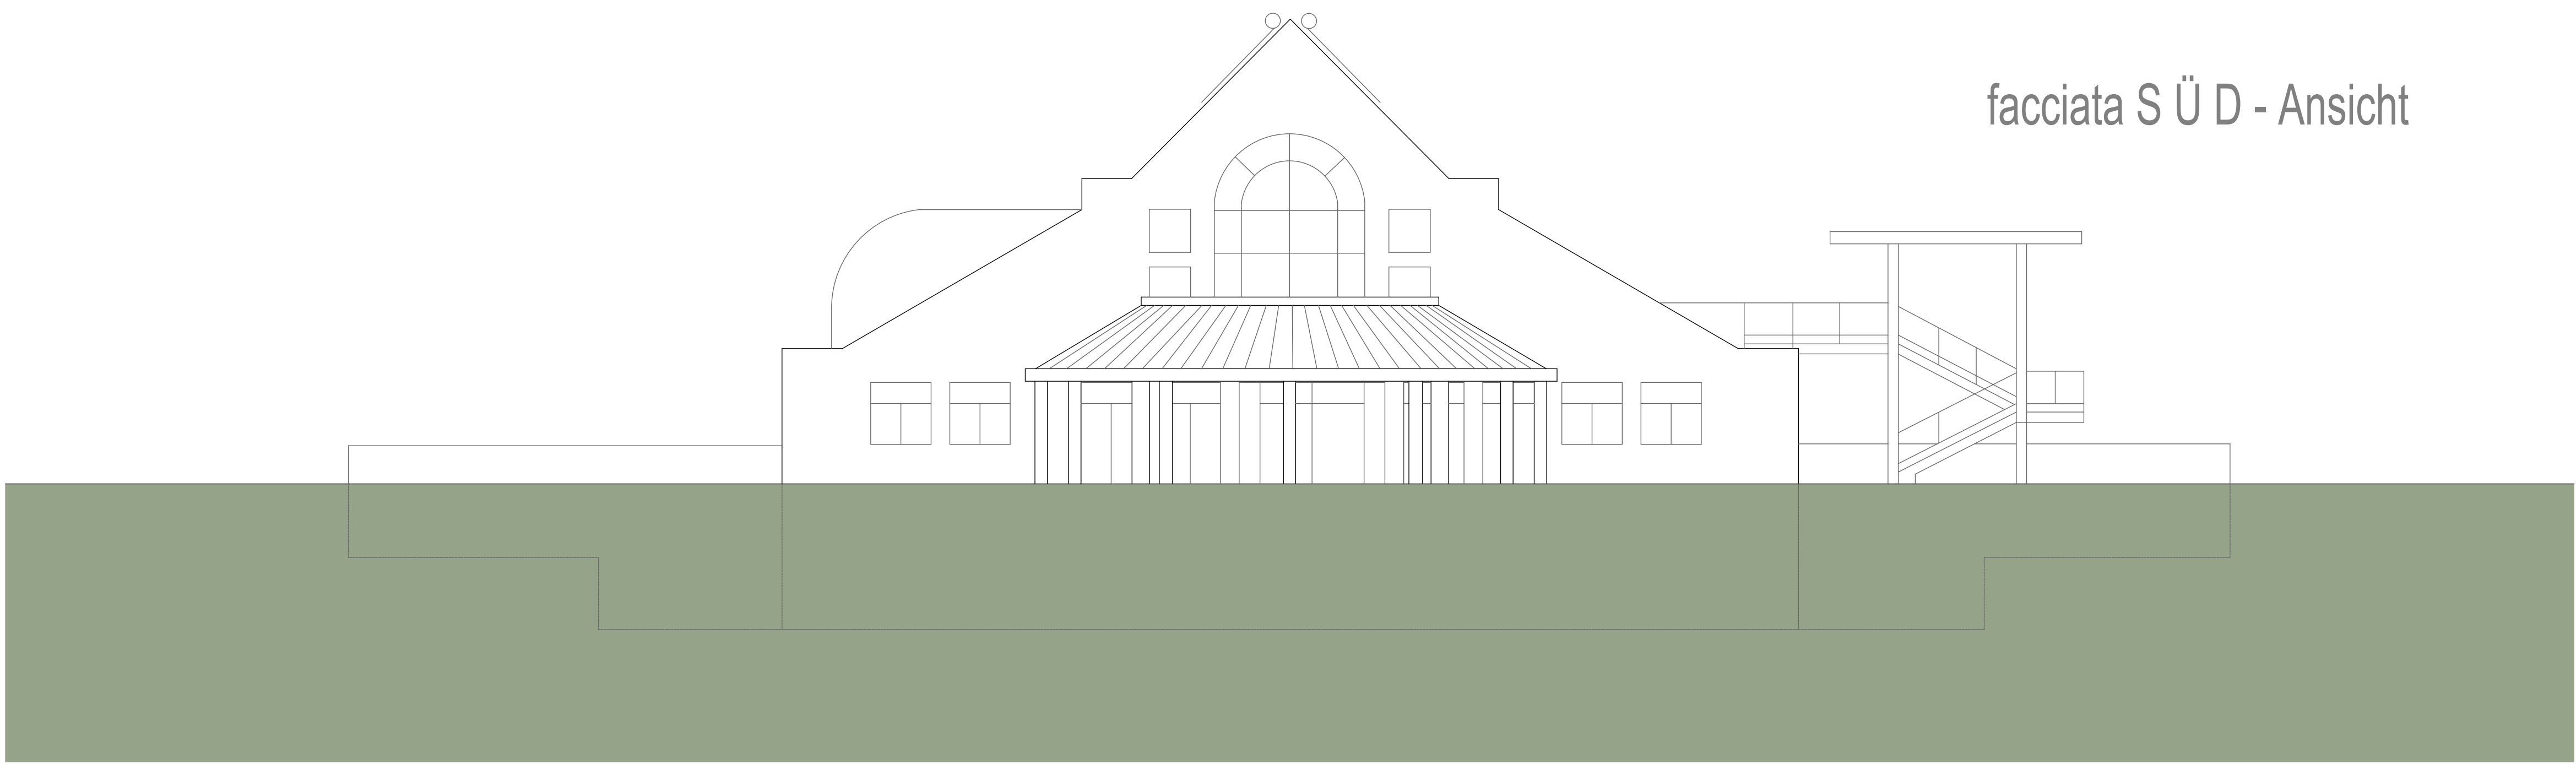


facciata S Ü D - Ansicht

Nord und Süd- Ansicht
facciata nord ed sud

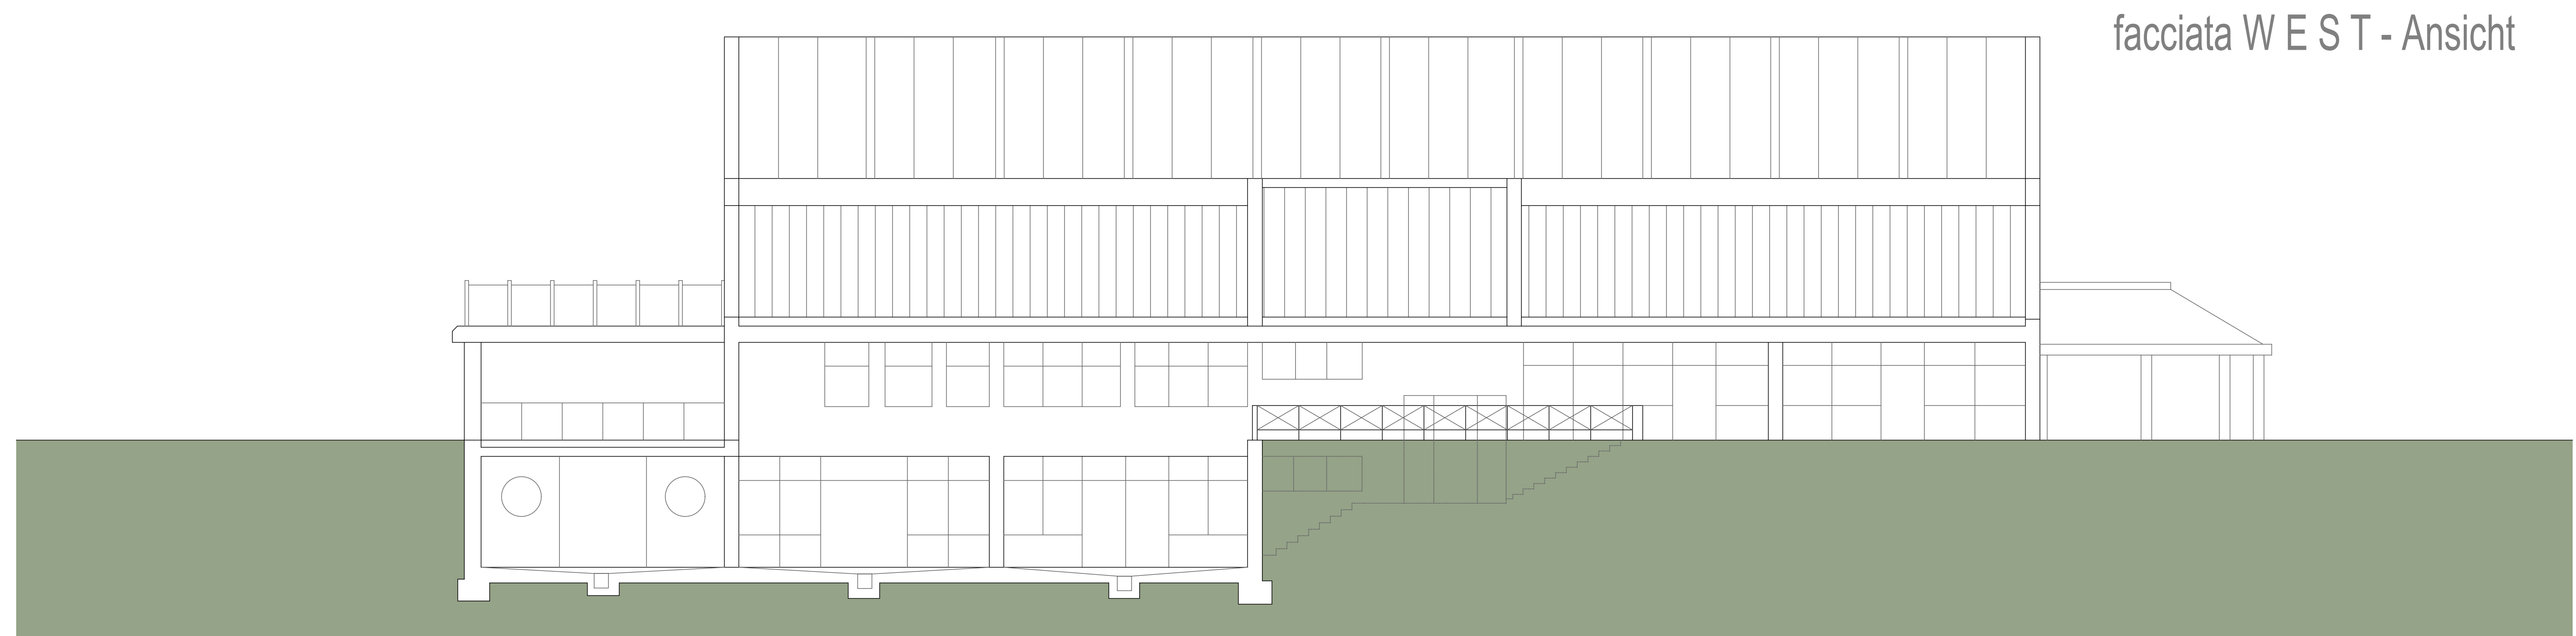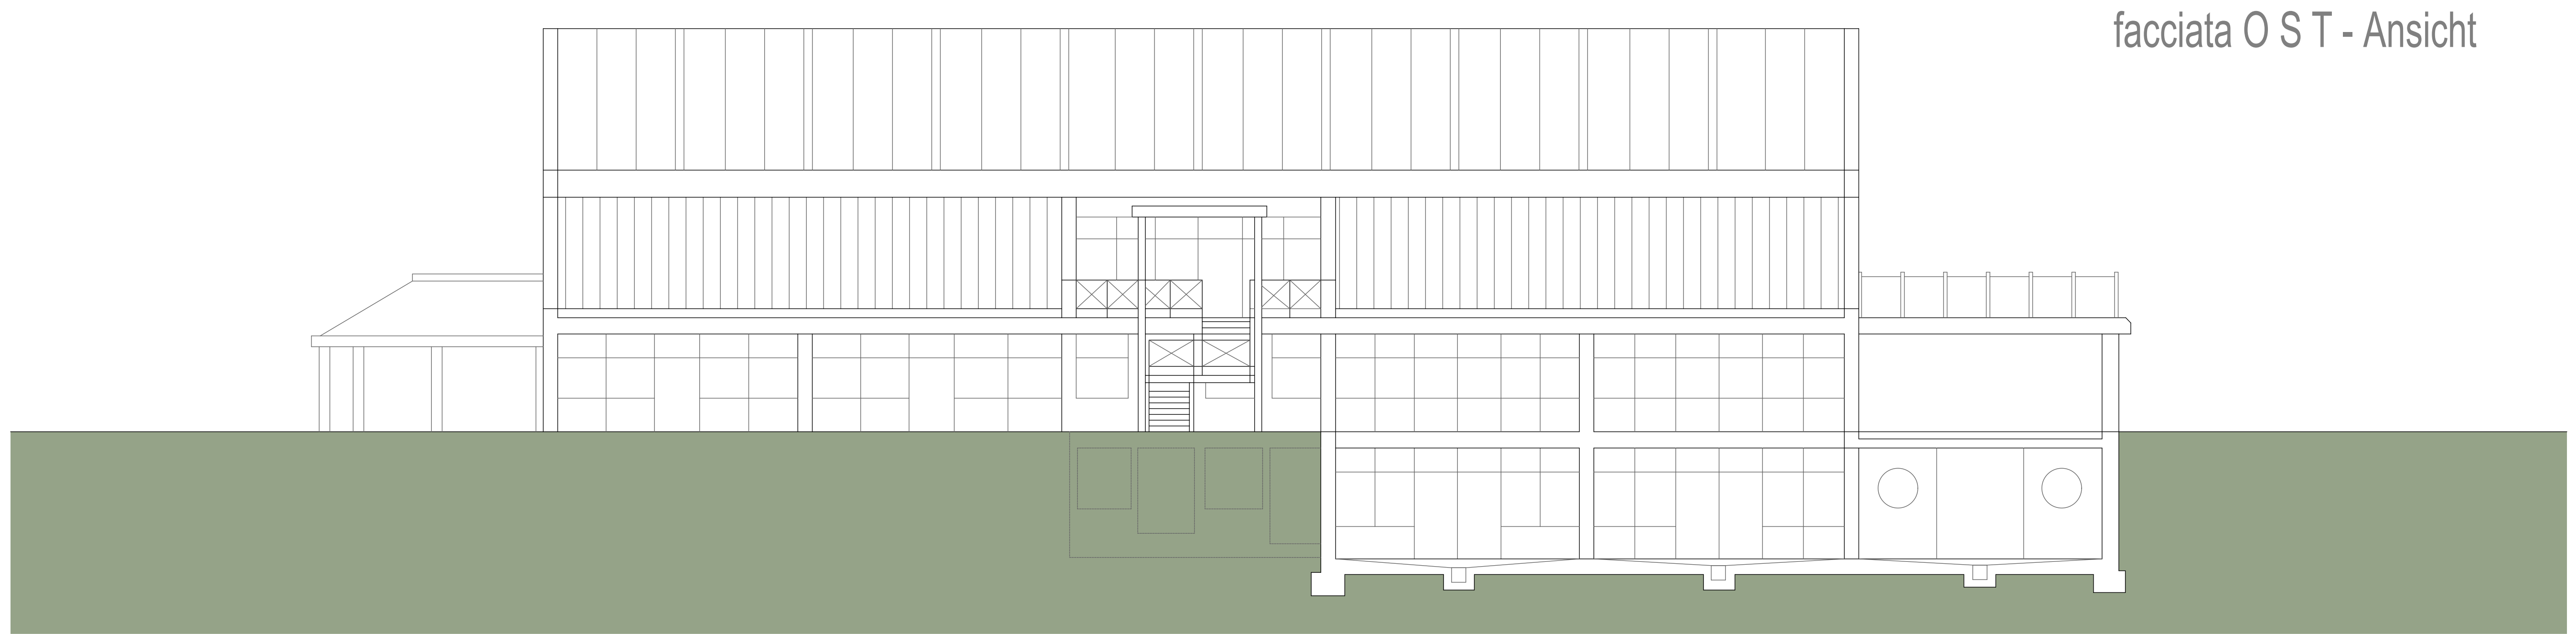

Ost und West- Ansicht
facciata est ed ovest

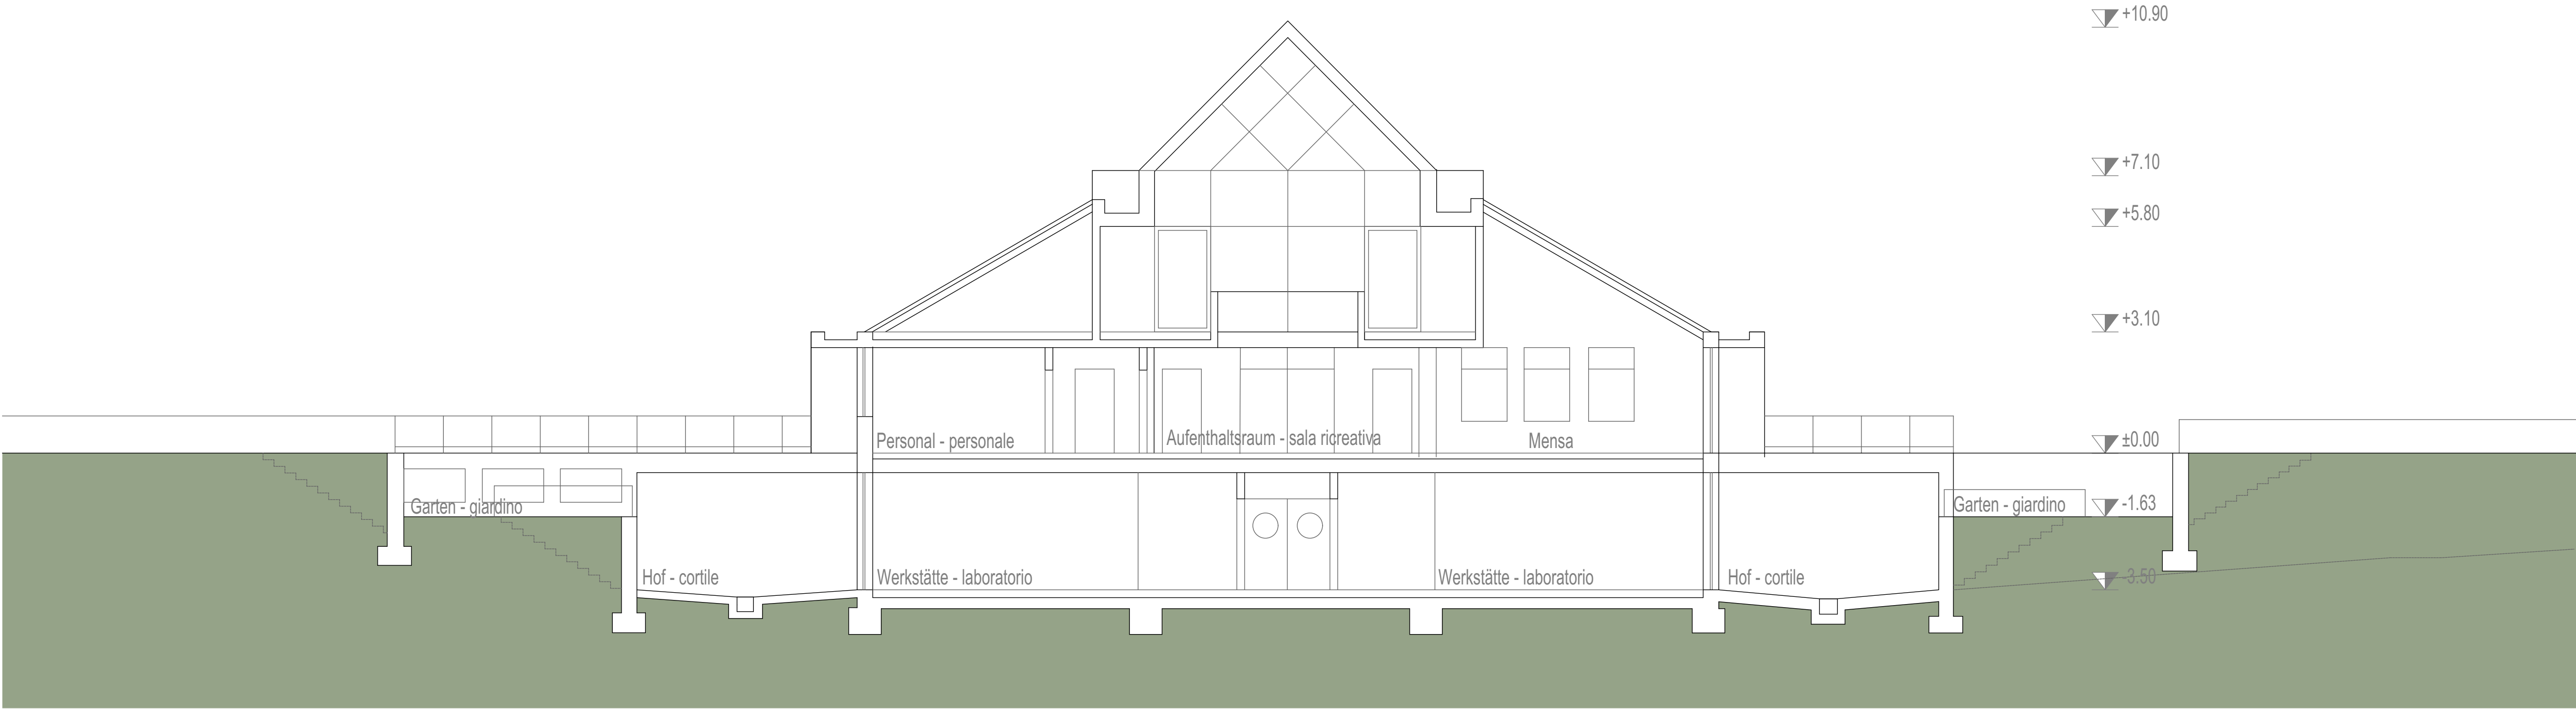

Schnitt - sezione 3 - 3

Geom. Noggler Martin
St. Zenostrasse 8, 39025 Naturns
Tel.: 0473/667444
E-Mail: noggler.martin@brennercom.net
Techniker: Prantl Kevin