



1° Piano

300 mq

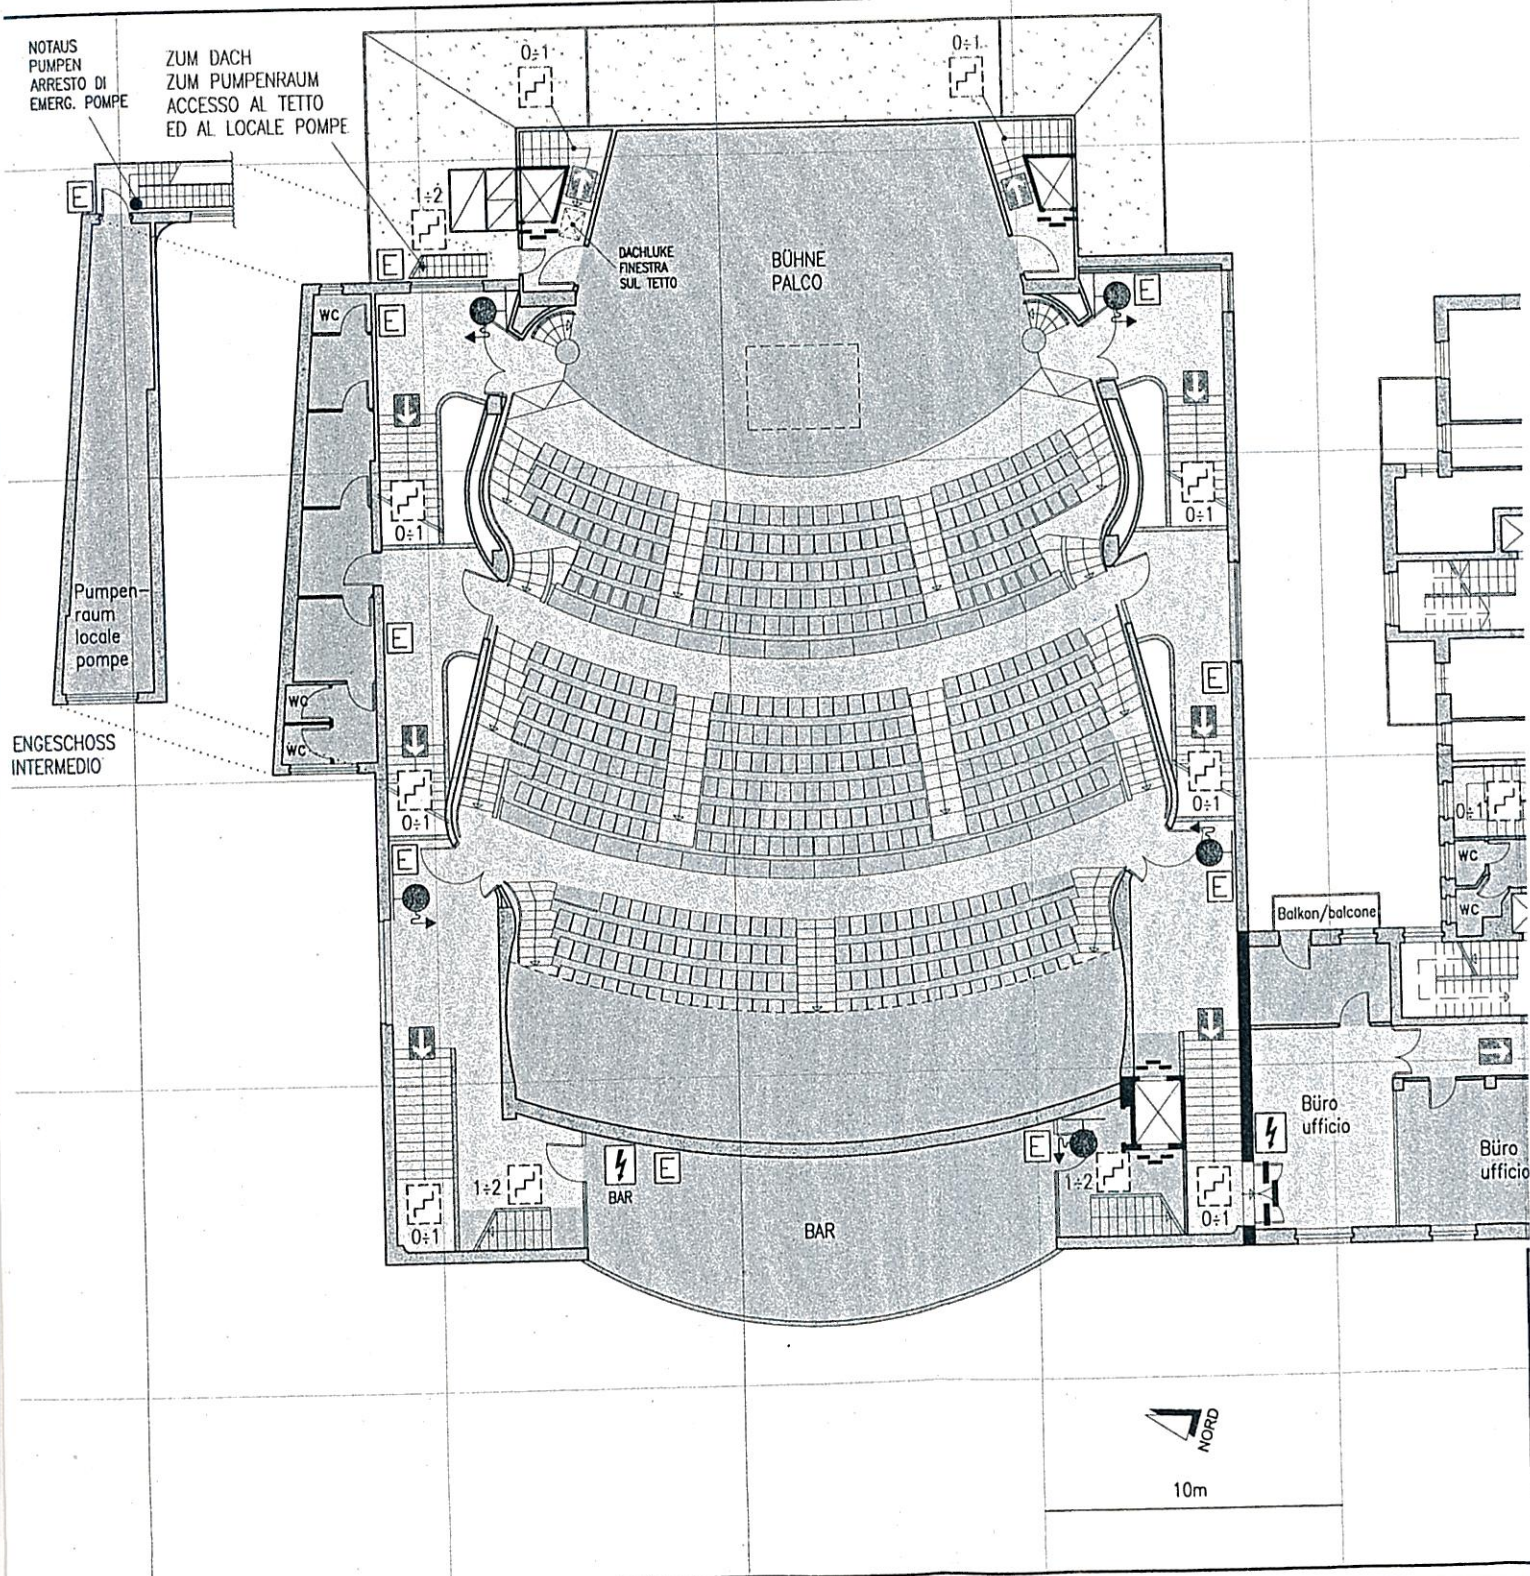

P. TERRA

Cad 900 mg

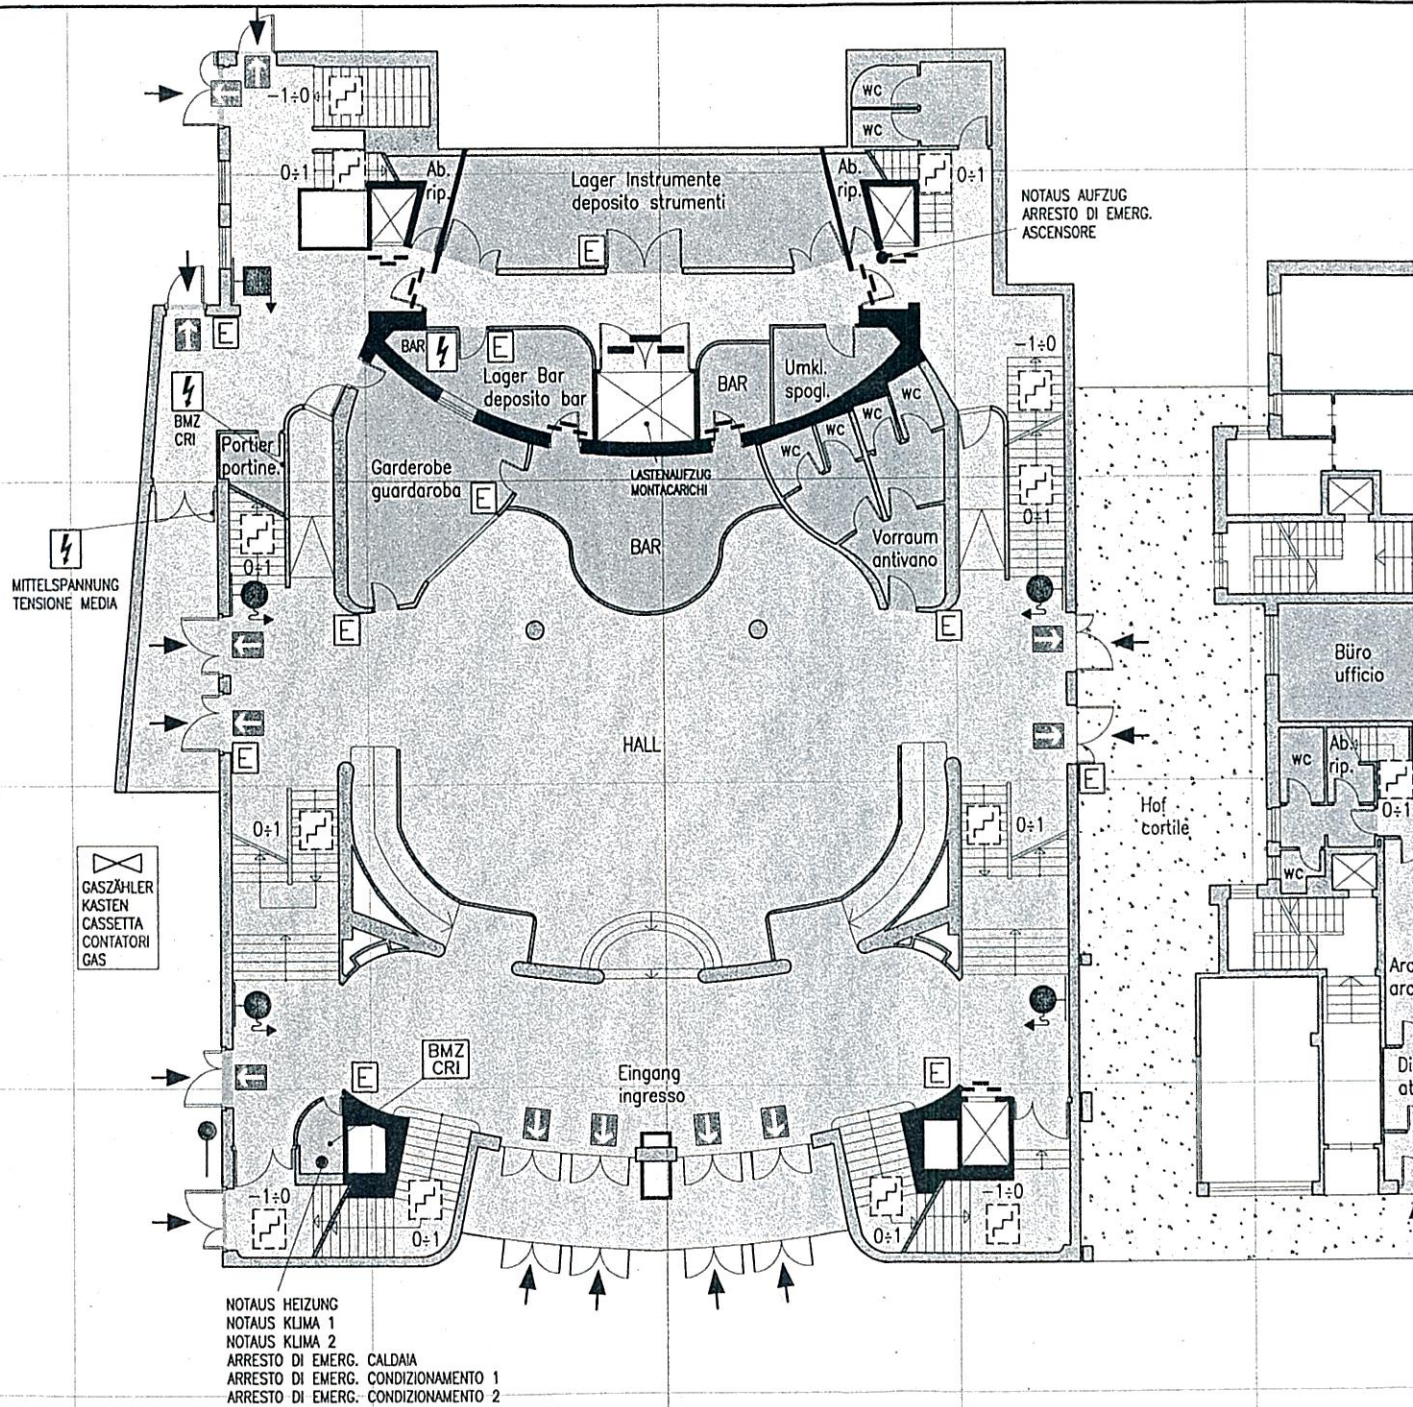

1° INTER.

Circa 850 mq

