

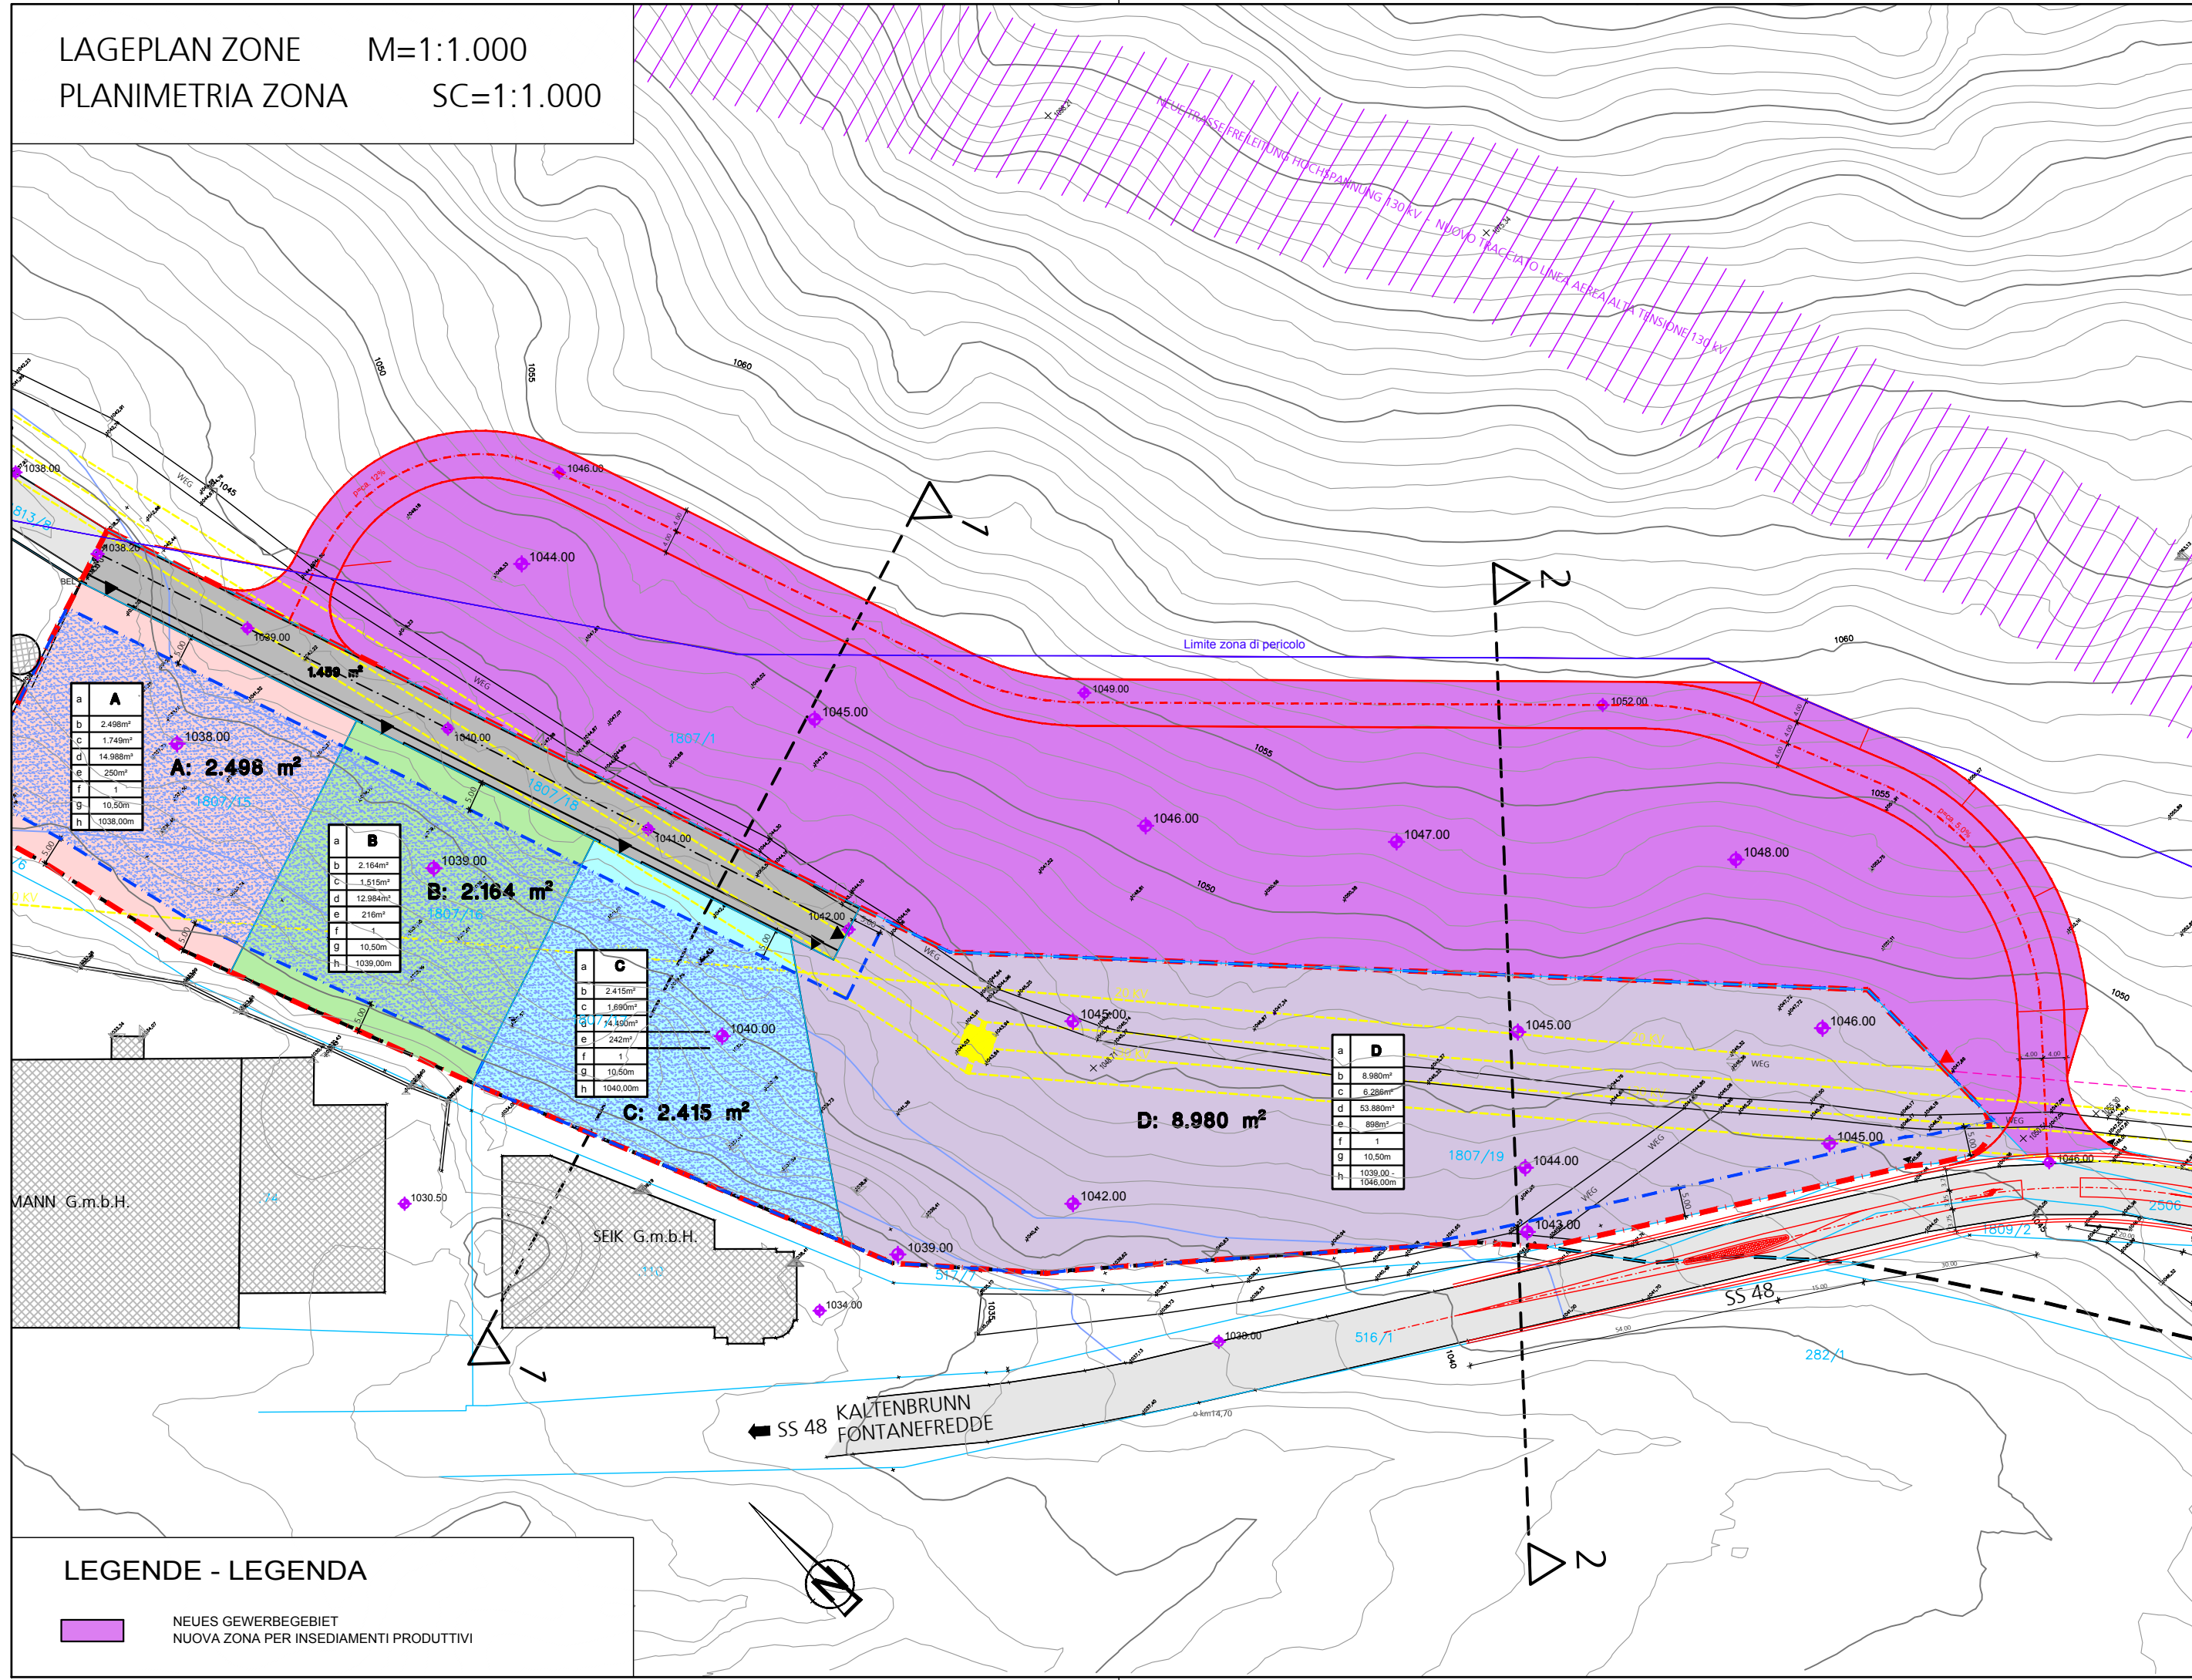


TEILUNGSPLAN Nr.	
MAPPENAUSZUG	
1: 1000	
DER TECHNIKER	
GEOMETER ALEXANDER GRUBER GEWERBEGBIET NEUSTATT 15 tel. 0471 886002 39040 ALDEIN geom.gruberalexander@gmail.com	
DATUM	09.07.2019

LAGEPLAN ZONE M=1:1.000
 PLANIMETRIA ZONA SC=1:1.000



A	
a	2.498m ²
b	1.749m ²
c	14.988m ²
d	250m ²
e	1
f	10.50m
g	1038.00m
h	1038.00m

A: 2.498 m²

B	
a	2.164m ²
b	1.515m ²
c	12.984m ²
d	216m ²
e	1
f	10.50m
g	1039.00m
h	1039.00m

B: 2.164 m²

C	
a	2.415m ²
b	1.890m ²
c	14.390m ²
d	242m ²
e	1
f	10.50m
g	1040.00m
h	1040.00m

C: 2.415 m²

D	
a	8.980m ²
b	6.288m ²
c	53.880m ²
d	898m ²
e	1
f	10.50m
g	1045.00m
h	1046.00m

D: 8.980 m²

MANN G.m.b.H.

SEIK G.m.b.H.

SS 48 KALTENBRUNN FONTANEFREDE

LEGENDE - LEGENDA

NEUES GEWERBEGEBIET
 NUOVA ZONA PER INSEDIAMENTI PRODUTTIVI

